

5.1.3.


ISSUED FOR CONSTRUCTION
JAN 23 2026 - BCH
JAYMAN BUILT



REECE 24 - LOT 8

DETAIL 'C'

ELLIOTT 24 - LOT 7

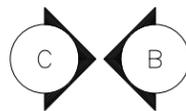

6X6 POSTS SUPPORTING ROOF ABOVE TO SIT ON SOLID FOOTINGS AT ALL TIMES DURING CONSTRUCTION

These drawings are the property of Jayman BUILT Ltd. Copyright © Jayman BUILT Ltd. All rights are reserved. Reproduction in any form, in whole or in part, without the written permission from Jayman BUILT Ltd. is prohibited.

Model: SALES CENTRE
REECE 24- LOT 8
ELLIOTT 24 - LOT 7

FRONT ELEVATIONS

Original Design: BCH 01/23/26

Original Drawings: BCH 01/23/26

Job Number: B52-006-S007 & S008

Drawn: XX MM/DD/YY

Revised: B52-006-S007 & S008

Customized Home Plans For: NOUVEAU
3 & 1 NECTAR WYND

1 of 8



1/23/2024 1:43 PM


ISSUED FOR CONSTRUCTION
JAN 23 2026 - BCH
JAYMAN BUILT

REECE 24 - LOT 8
MAIN FLOOR PLAN

ELLIOTT 24 - LOT 7

TOTAL DEVELOPED AREA = 1048 SQ. FT.
 GARAGES AND BETWEEN = 1012 SQ. FT
 GLASSSED IN PORCH AREA (REECE 22) = 36 SQ. FT
ADDITIONAL CONCRETE = 317 SQ. FT
 BETWEEN GARAGES = 229 SQ. FT
 BELOW PORTICO (OUTSIDE) = 88 SQ. FT

NOTE: ENTIRE CEILING IS FLAT THROUGHOUT THE SALES CENTRE (SEE CROSS SECTIONS)

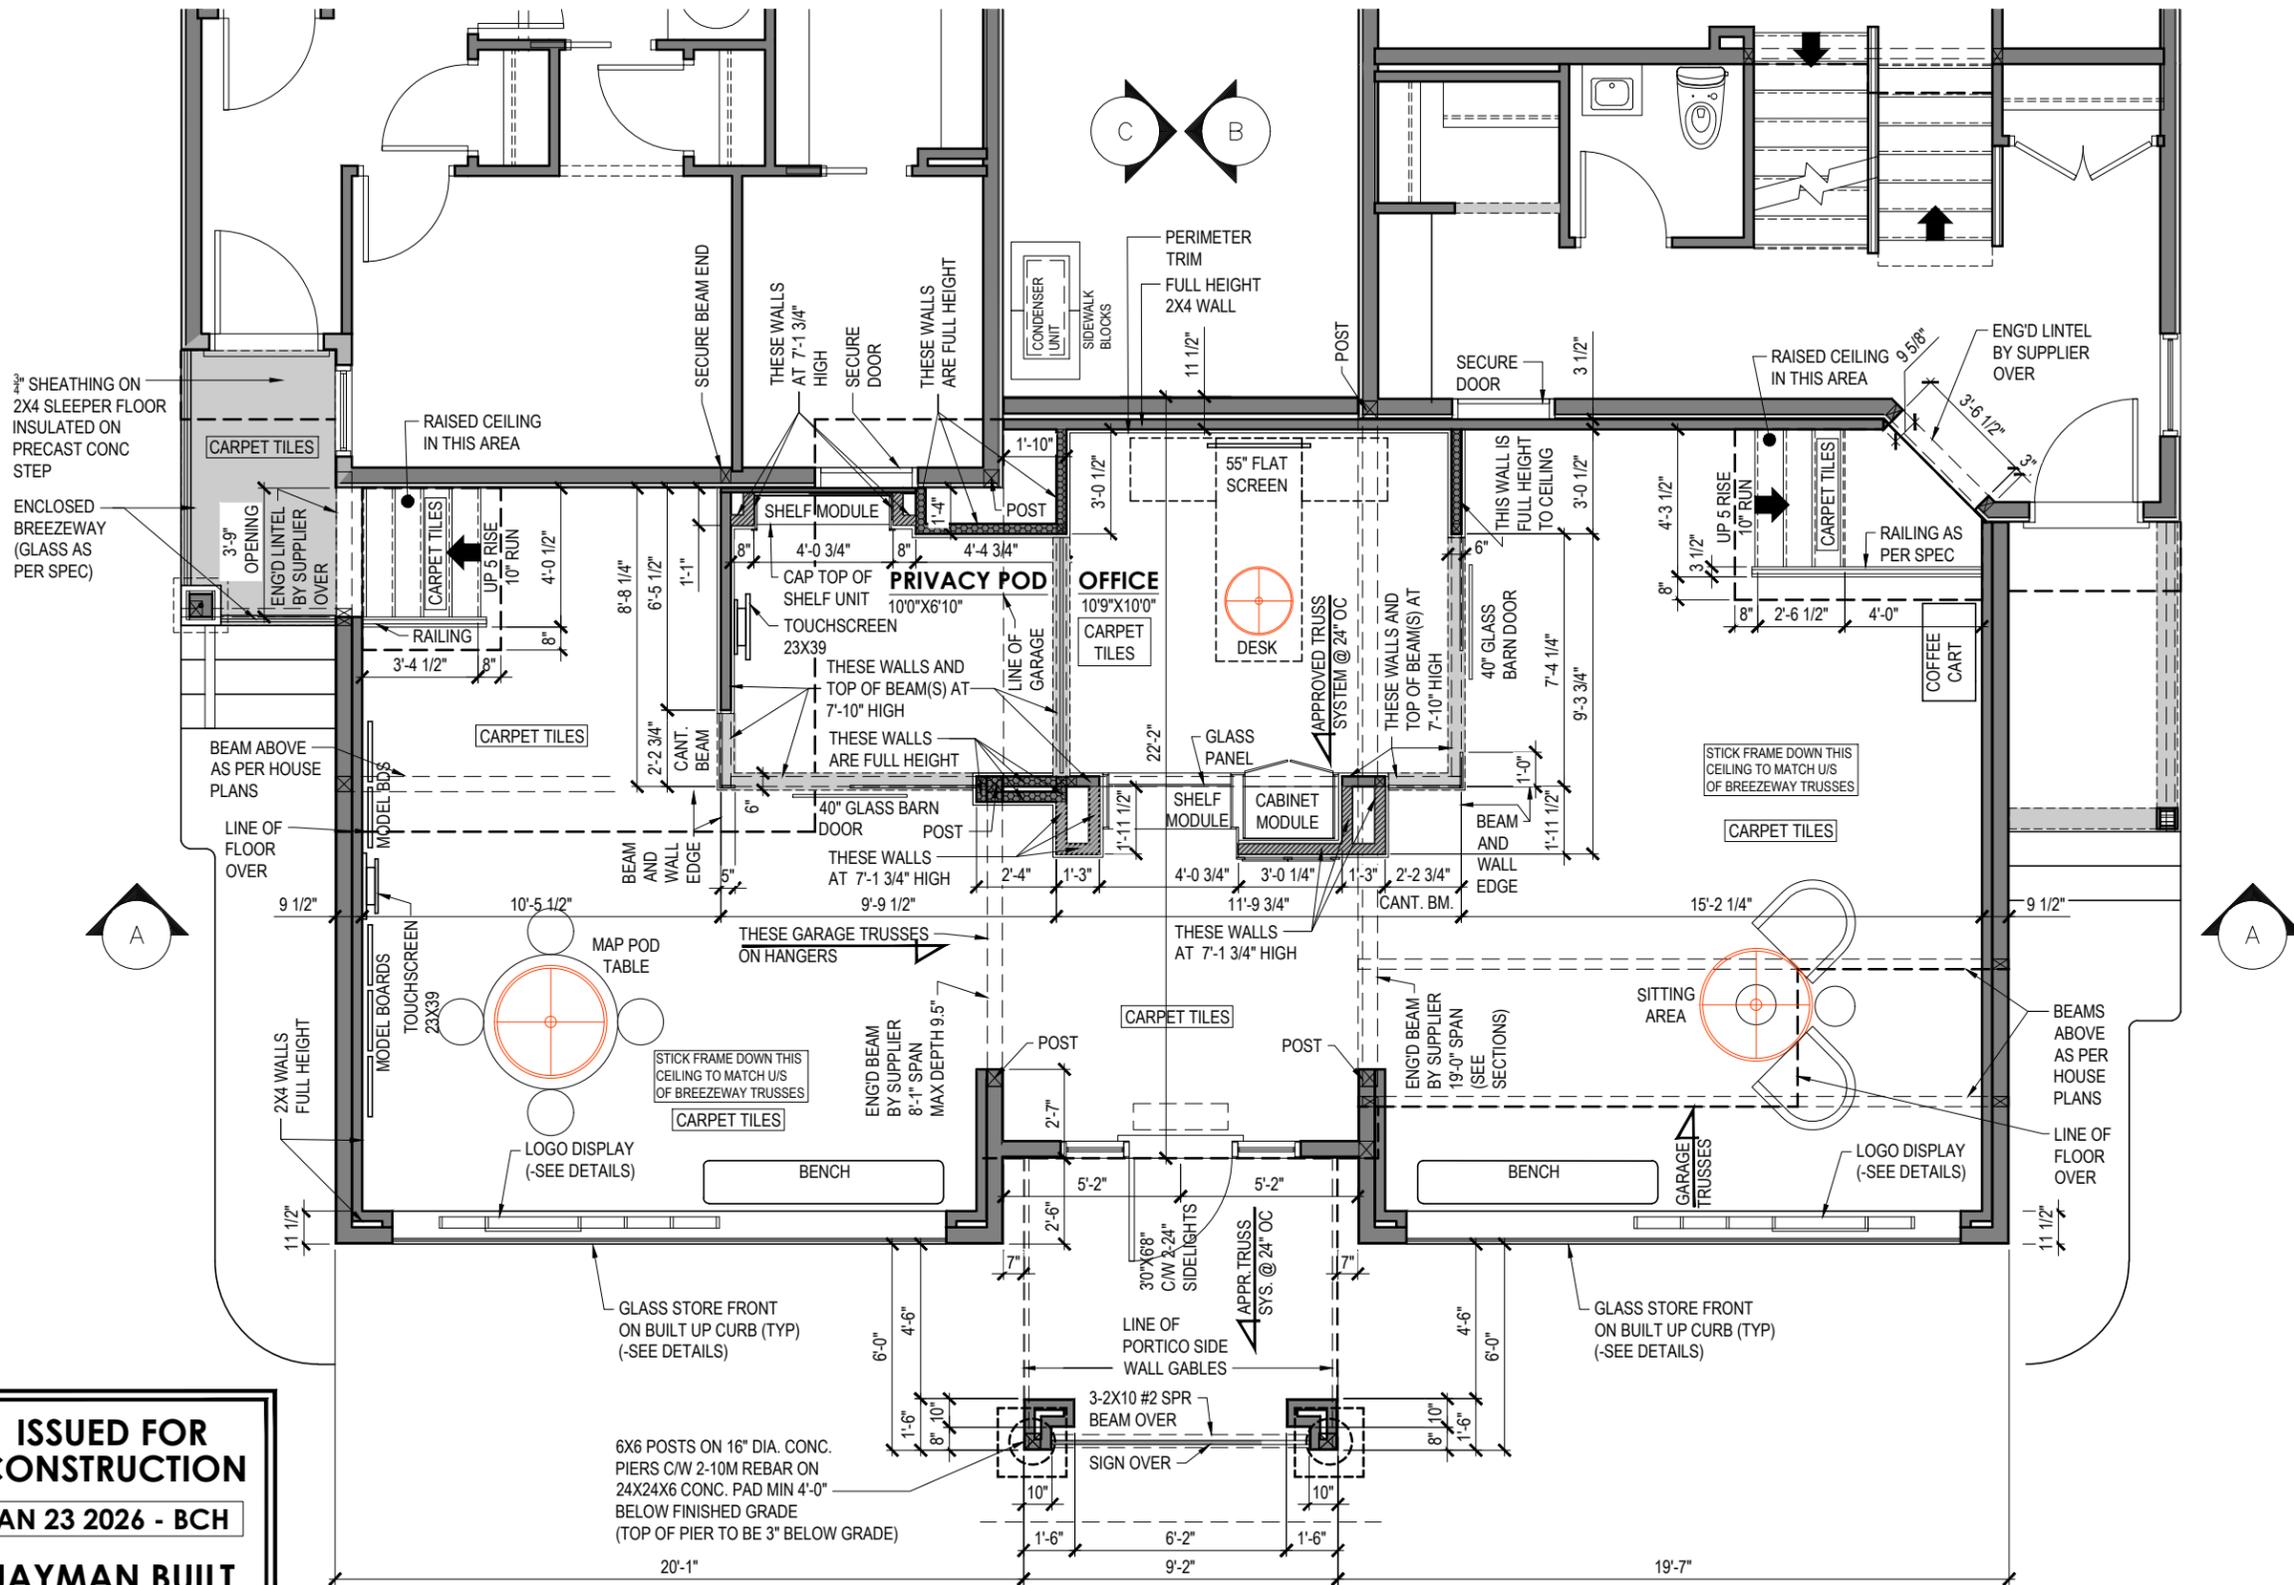

Model:	SALES CENTRE REECE 24- LOT 8 ELLIOTT 24 - LOT 7	Original Design:	BCH 01/23/26	Original Drawings:	BCH 01/23/26	Scale:	3/16"=1'0"
Options:		Drawn:	XX MM/DD/YY	Revised:	B52-006-S007 & S008	Job Number:	3 & 1 NECTAR WYND
Customized Home Plans For:	NOUVEAU 3 & 1 NECTAR WYND	Drawn:	XX MM/DD/YY	Revised:	B52-006-S007 & S008	Job Number:	3 & 1 NECTAR WYND
Page:	2	Page:	2	Page:	2	Page:	2

See drawings are the property of Jayman BUILT Ltd. Copyright © Jayman BUILT Ltd. All rights are reserved. Reproduction in any form, in whole or in part, without the written permission from Jayman BUILT Ltd. is prohibited.



1/23/2026 143 PX X:\DESIGN & DRAFTING\25 - Production\Current Showhomes\B52 - Nouveau\2025\B52-006-S007 & S008 Nouveau Salescentre (Reece 24 - Elliott 24) - 2026.dwg