



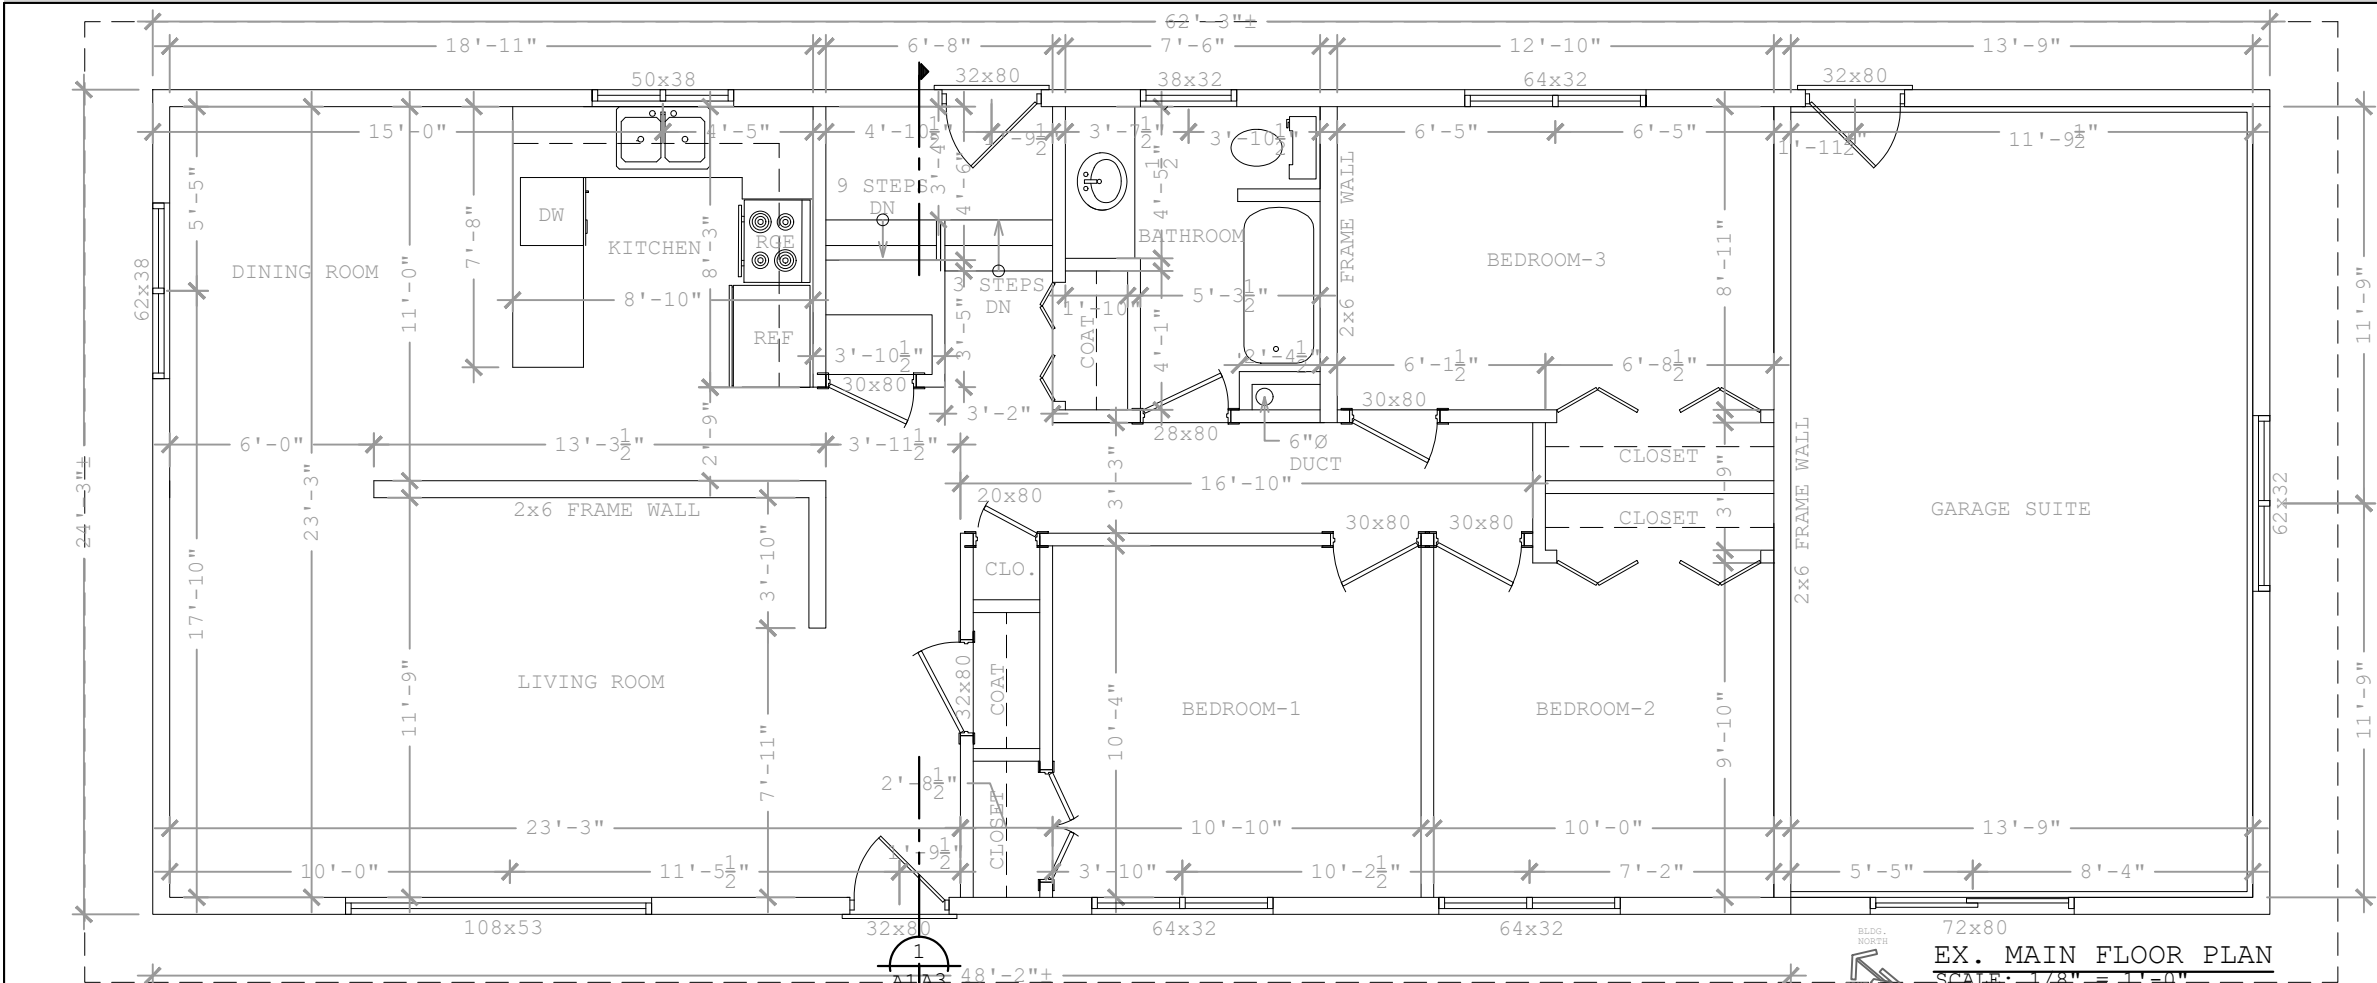

EX. MAIN FLOOR PLAN
SCALE: 1/8" = 1'-0"

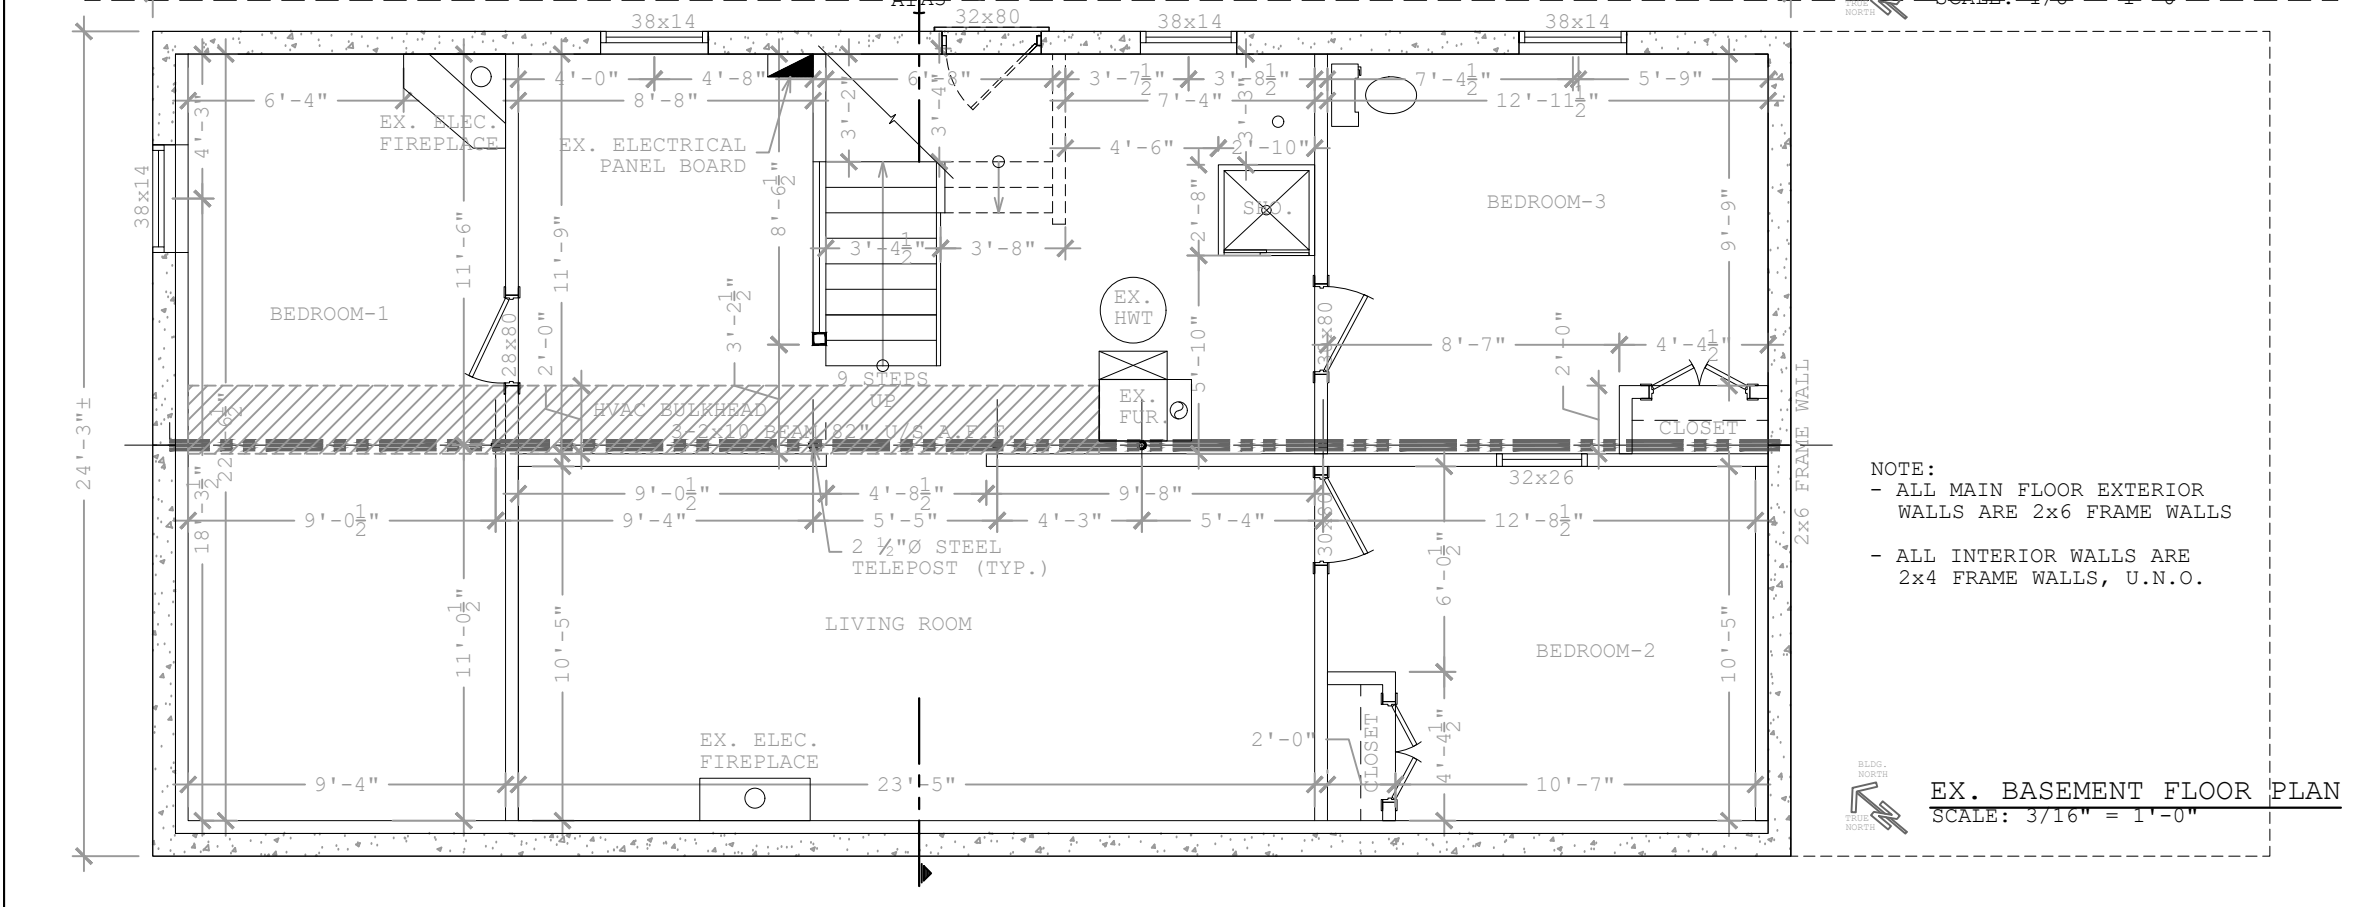

NOTE:
- ALL MAIN FLOOR EXTERIOR WALLS ARE 2x6 FRAME WALLS
- ALL INTERIOR WALLS ARE 2x4 FRAME WALLS, U.N.O.

EX. BASEMENT FLOOR PLAN
SCALE: 3/16" = 1'-0"

NOTES

LEGEND

ENGINEER'S STAMP

PERMIT STAMP

NO.	DATE	DESCRIPTION	BY	CHE	ENG	APP
REVISIONS						
DRAWN BY:	DATE:	CHECKED BY:	DATE:			
PREDESIGN	24-05-02					
ENGINEER:	DATE:	APPROVED:	DATE:			

RENTAL PROPERTY

EX. BASEMENT FLOOR PLAN

EX. MAIN FLOOR PLAN

LOC. © 2 FALCON CRESCENT

ST. ALBERT, ALBERTA

SCALE:

AS SHOWN

CLIENT:

BOLSON

ENGINEERING

ENVIRONMENTAL SERVICES

21707-80 Ave.
EDMONTON, AB
T5T-4S2
www.bolson.ca
PH:780-668-8571

JOB NUMBER:


DWG NUMBER:

REV:


100-2500

A0.1

A

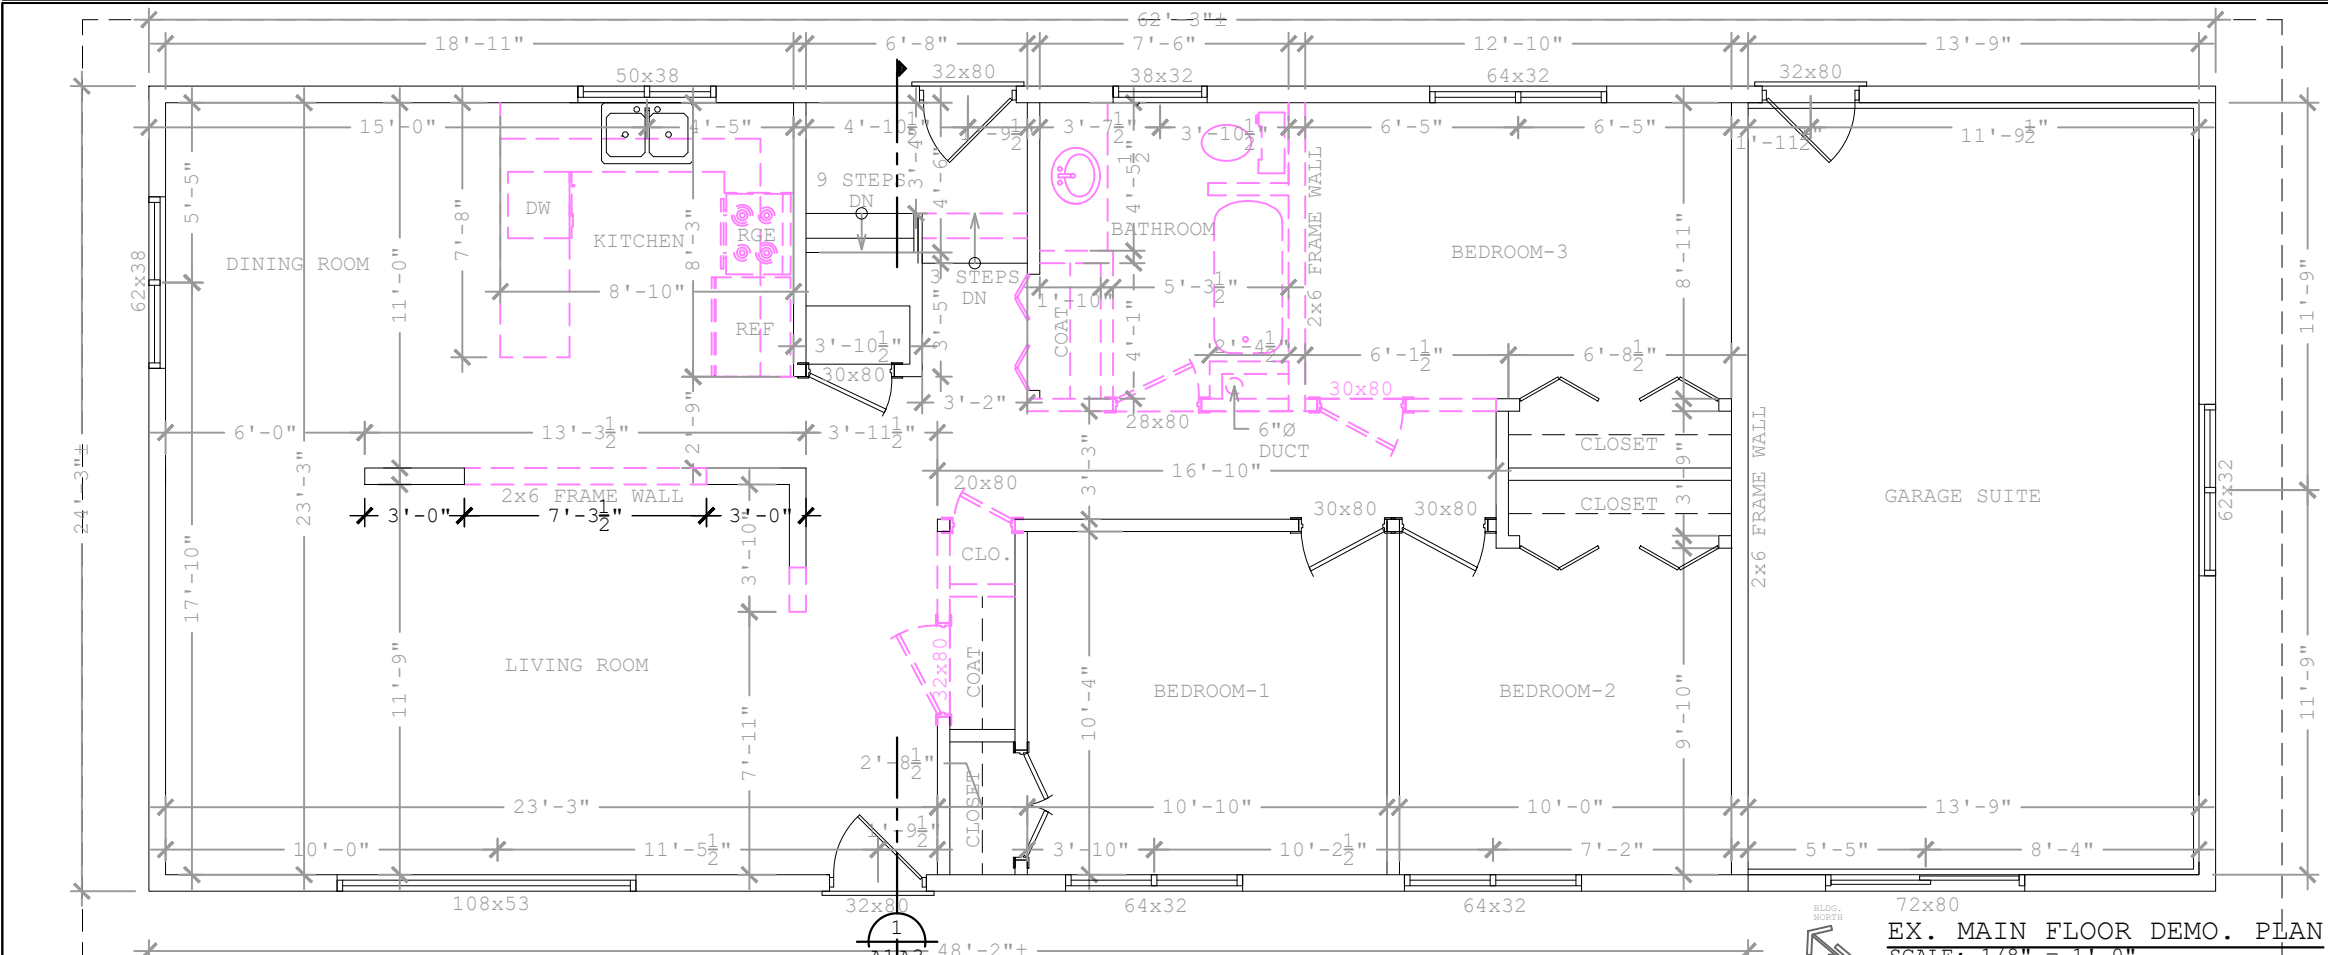

EX. MAIN FLOOR DEMO. PLAN
SCALE: 1/8" = 1'-0"

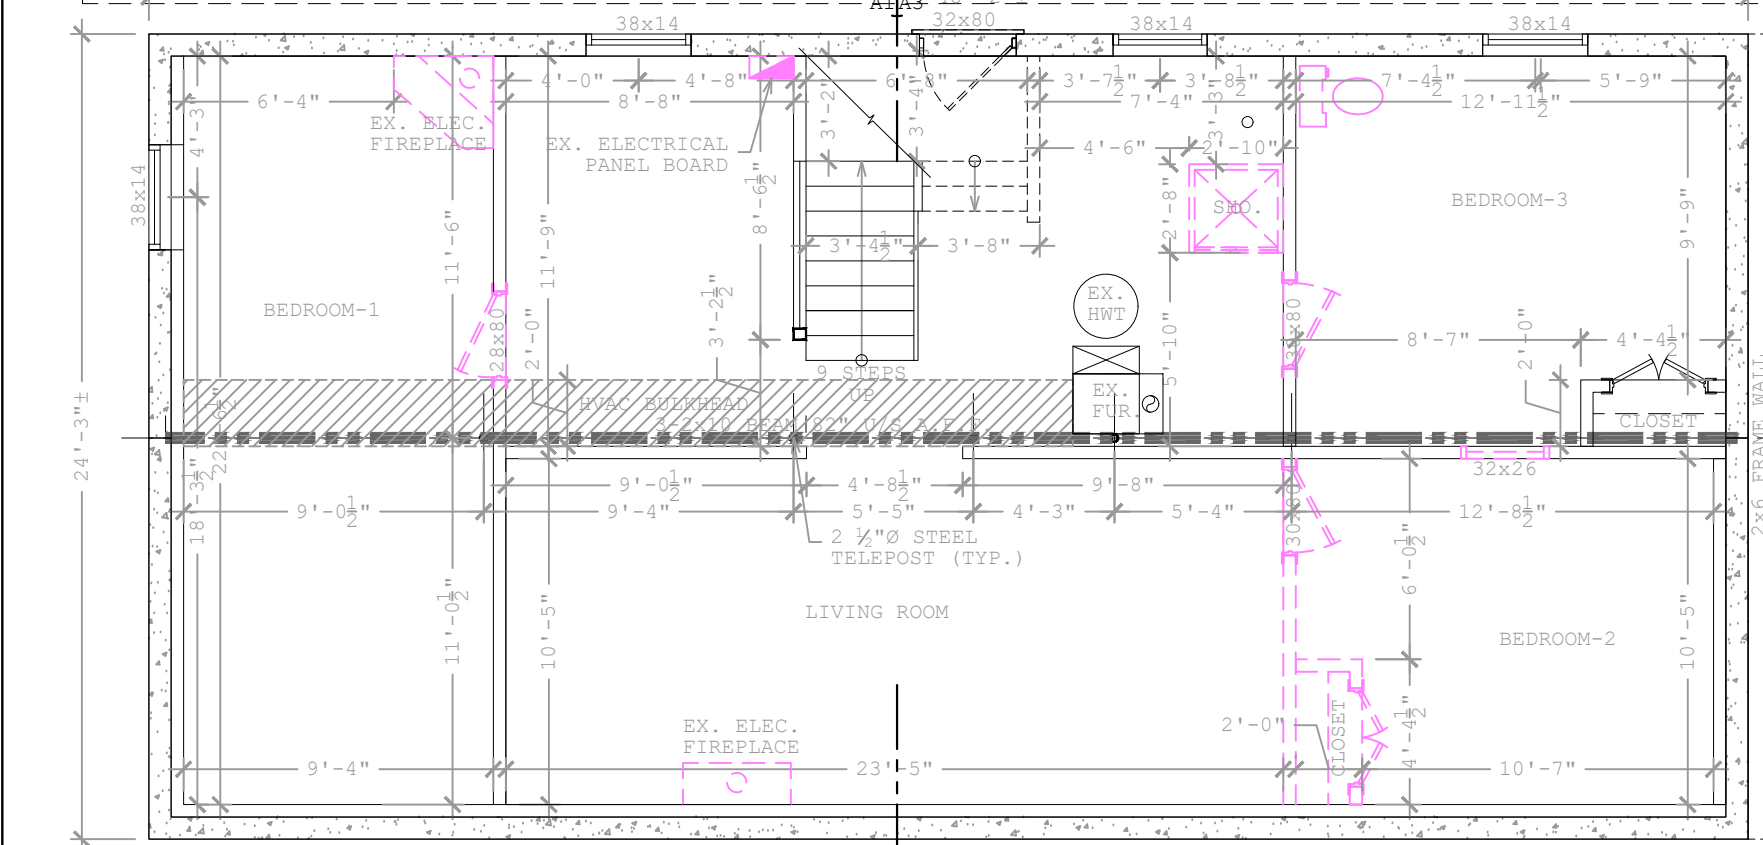

EX. BASEMENT FLOOR DEMO. PLAN
SCALE: 3/16" = 1'-0"

WALL LEGEND:
(THIS SHT. ONLY)

— — — — — EXT'G. WALLS

— — — — — EXT'G. WALLS AND
STRUCTURE TO BE
DEMOLISHED/REMOVED

NOTE:
- ALL MAIN FLOOR EXTERIOR
WALLS ARE 2x6 FRAME WALLS
- ALL INTERIOR WALLS ARE
2x4 FRAME WALLS, U.N.O.

NOTES

LEGEND

ENGINEER'S STAMP PERMIT STAMP

NO.		DATE	DESCRIPTION	BY	CHE/ENG APP
REVISIONS					
DRAWN BY:	DATE:	CHECKED BY:	DATE:		
PREDESIGN	24-05-02				
ENGINEER:	DATE:	APPROVED:	DATE:		

RENTAL PROPERTY
EX. BASEMENT FLOOR DEMO PLAN
EX. MAIN FLOOR DEMO PLAN

LOC. @ 2 FALCON CRESCENT
ST. ALBERT, ALBERTA

SCALE:
AS SHOWN

CUSTOMER:



BOLSON
ENGINEERING
AND
ENVIRONMENTAL SERVICES

21707-80 Ave.
EDMONTON, AB
T5T-4S2
www.bolson.ca
PH: 780-668-8571

JOB NUMBER:
100-2500

DWG NUMBER:
A0.2

REV:
A

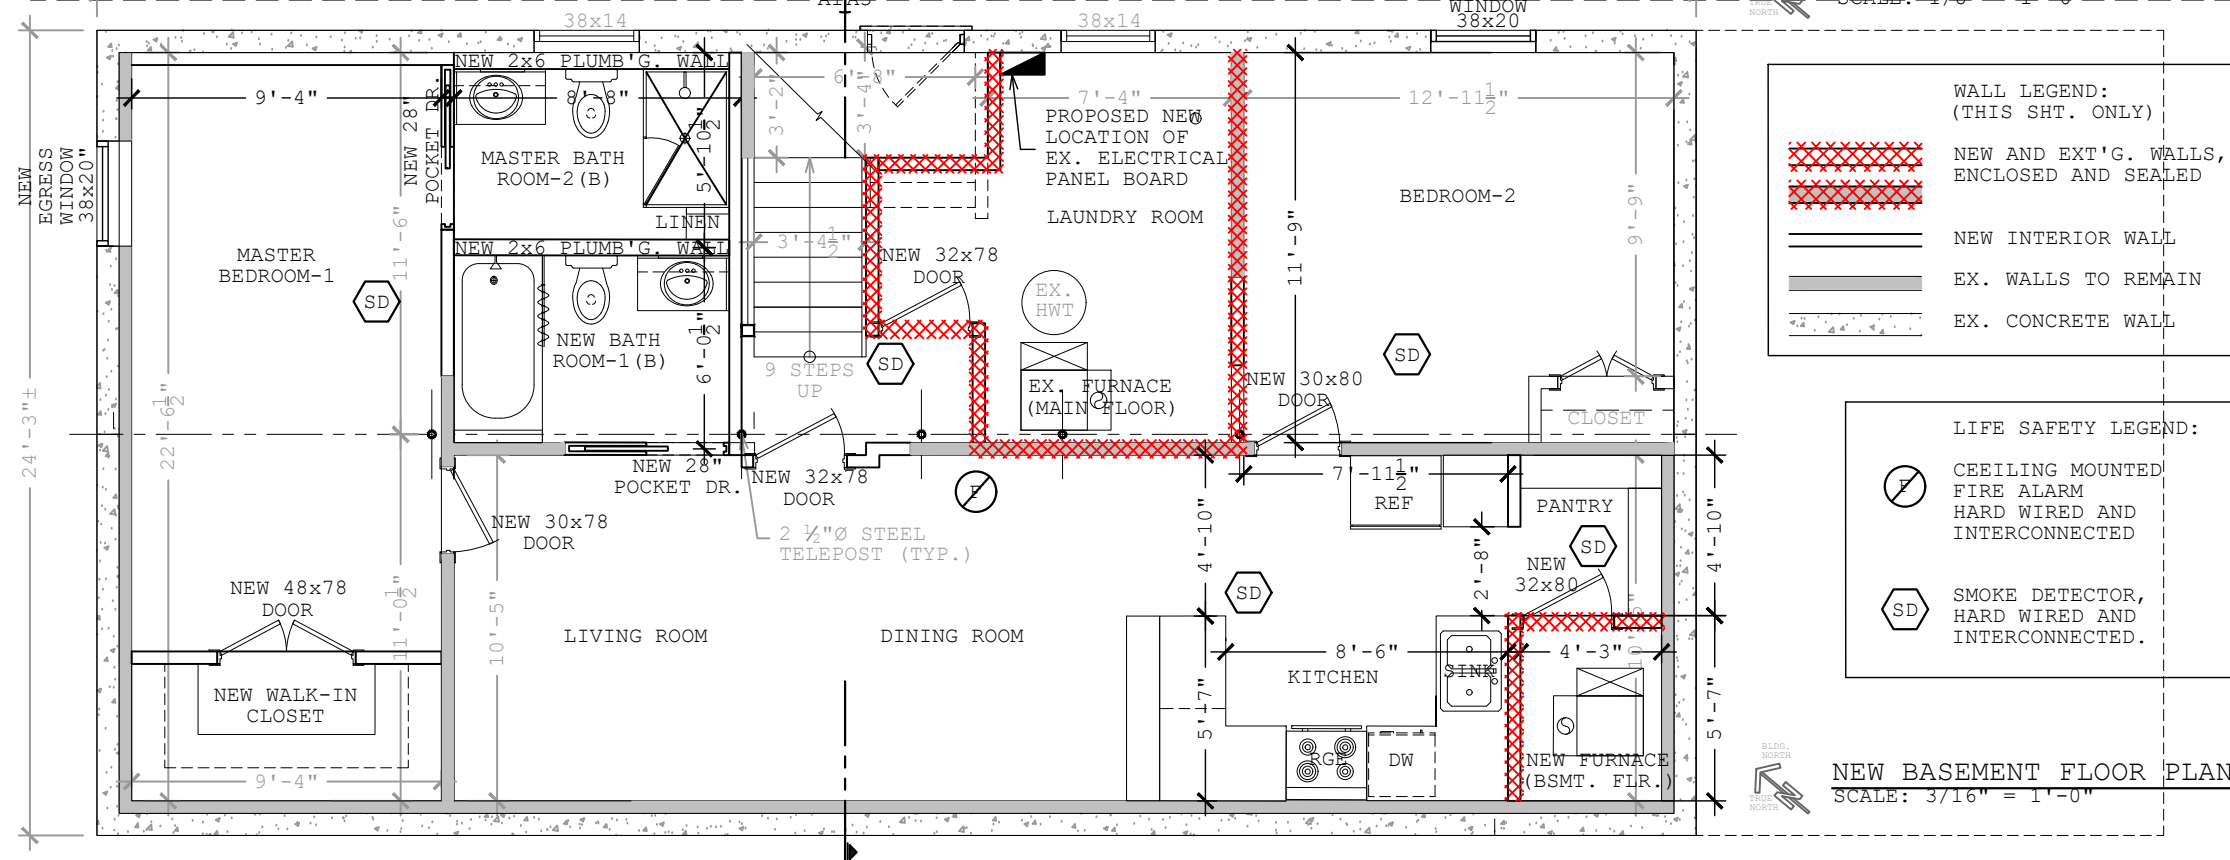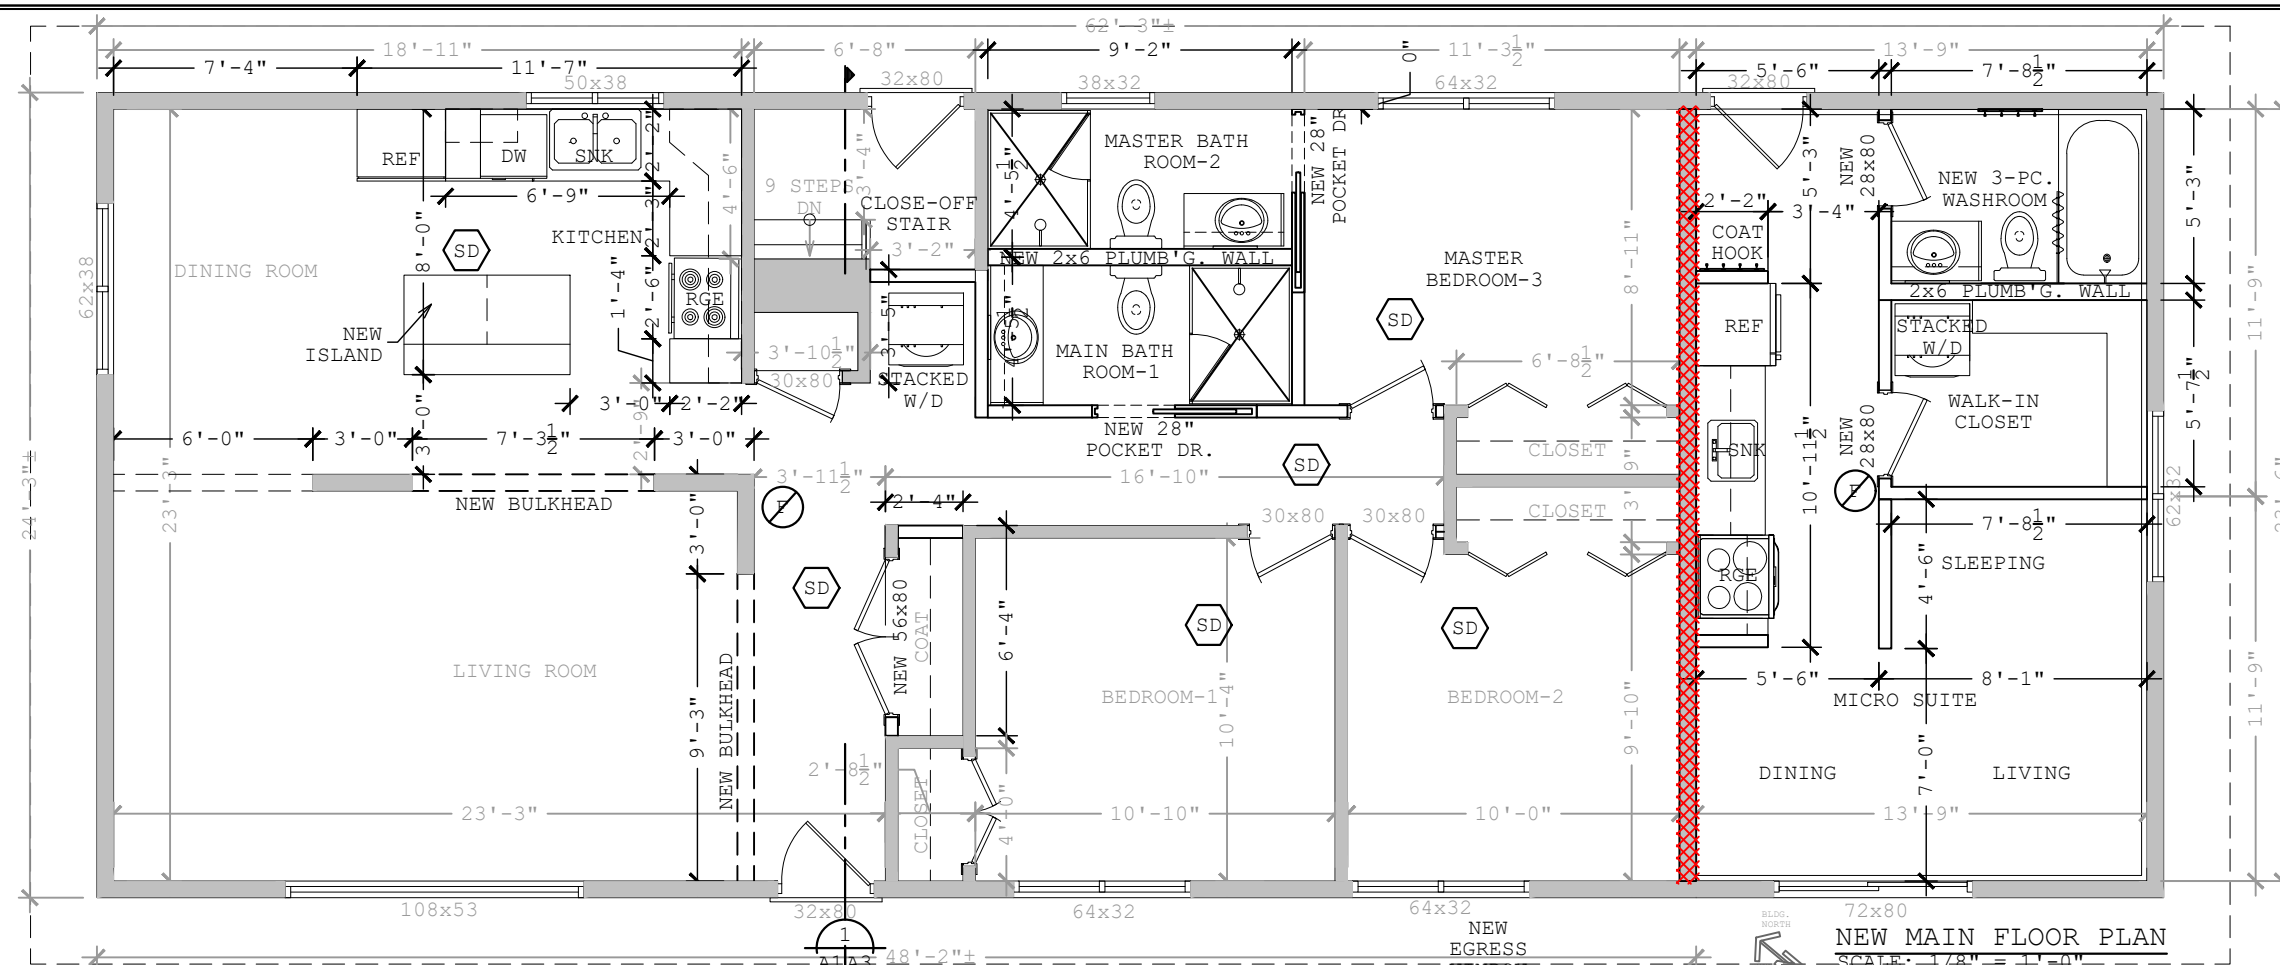

NOTES

NOTE:

- ALL MAIN FLOOR EXTERIOR WALLS ARE 2x6 FRAME WALLS
- ALL INTERIOR WALLS ARE 2x4 FRAME WALLS, U.N.O.

LEGEND

CONSTRUCTION LEGEND:

NEW AND EXT'G. WALLS
TO BE ENCLOSED AND
SEALED, MIN. 1/2" GYPSUM
BOARD, EACH SIDE. TAPED,
MUDDED, AND PAINTED.

ENGINEER'S STAMP

PERMIT STAMP

[illegible]

RENTAL PROPERTY
NEW BASEMENT FLOOR PLAN
NEW MAIN FLOOR PLAN

LOC. @ 2 FALCON CRESCENT
ST. ALBERT, ALBERTA

SCALE:
AS SHOWN

CLIENT:





BOLSON
ENGINEERING
AND
ENVIRONMENTAL SERVICE

21707-80 Ave.
EDMONTON, AB
T5T-4S2
www.bolson.ca
PH:780-668-8571

JOB NUMBER:
100-2500

DWG NUMBER:	A0.1
-------------	------

REV:	
------	--

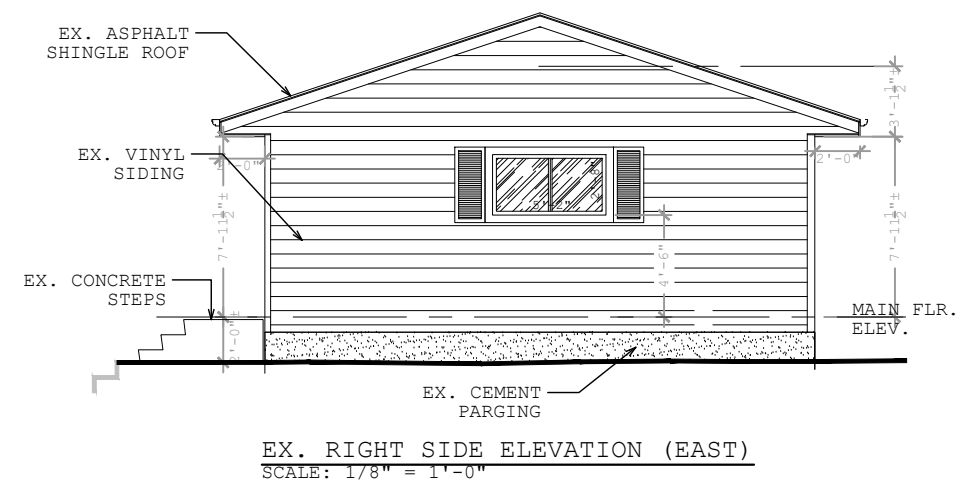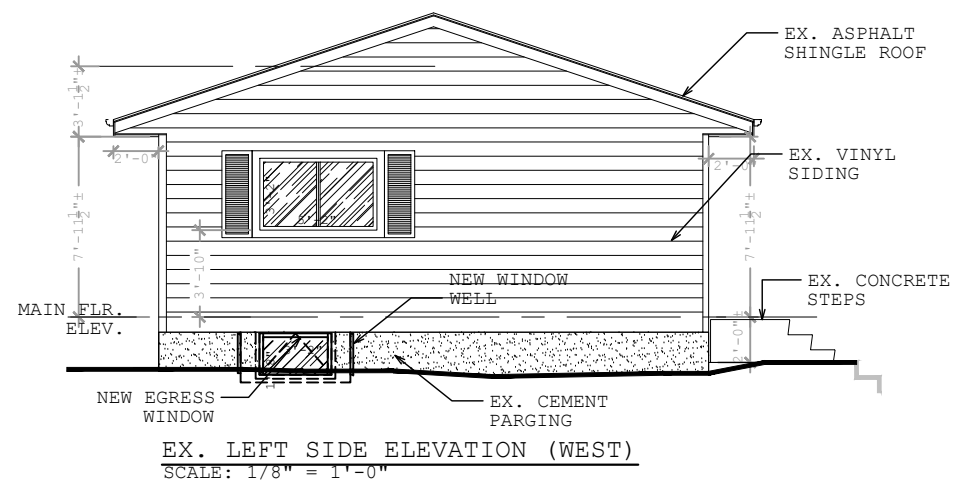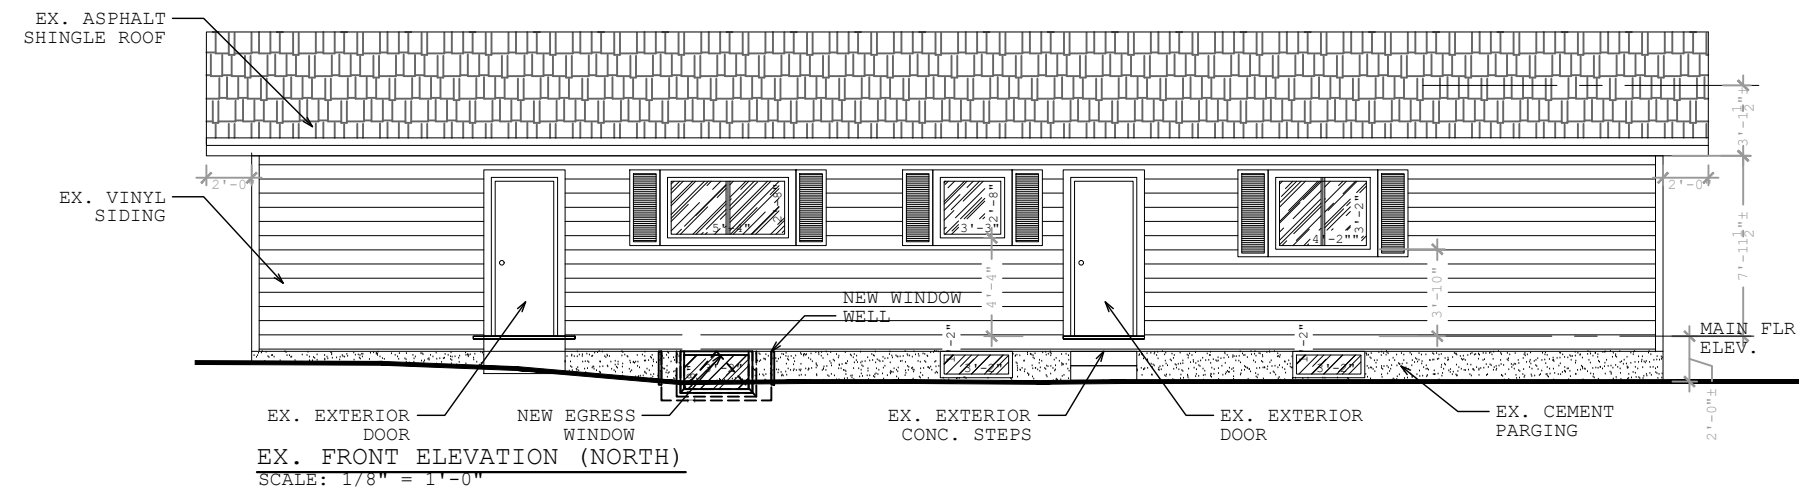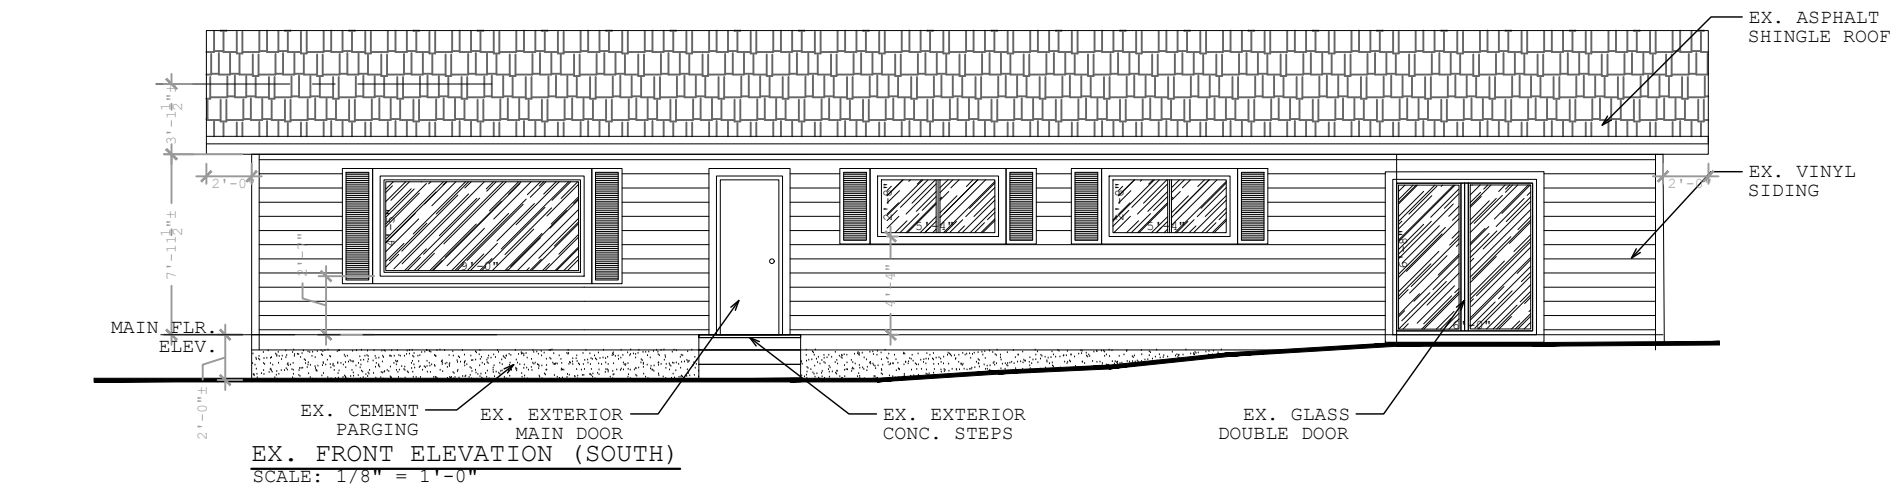

NOTES

LEGEND

ENGINEER'S STAMP

PERMIT STAMP

[illegible]RENTAL PROPERTY
EXTERIOR ELEVATIONS

LOC. @ 2 FALCON CRESCENT
ST. ALBERT, ALBERTA

SCALE:
AS SHOWN

CLIENT:


BOLSON
ENGINEERING
AND
ENVIRONMENTAL SERVICES

21707-80 Ave.
EDMONTON, AB
T5T-4S2
www.bolson.ca
PH:780-668-8571

JOB NUMBER:
100-2500


DWG NUMBER:	A2.0
-------------	------

A

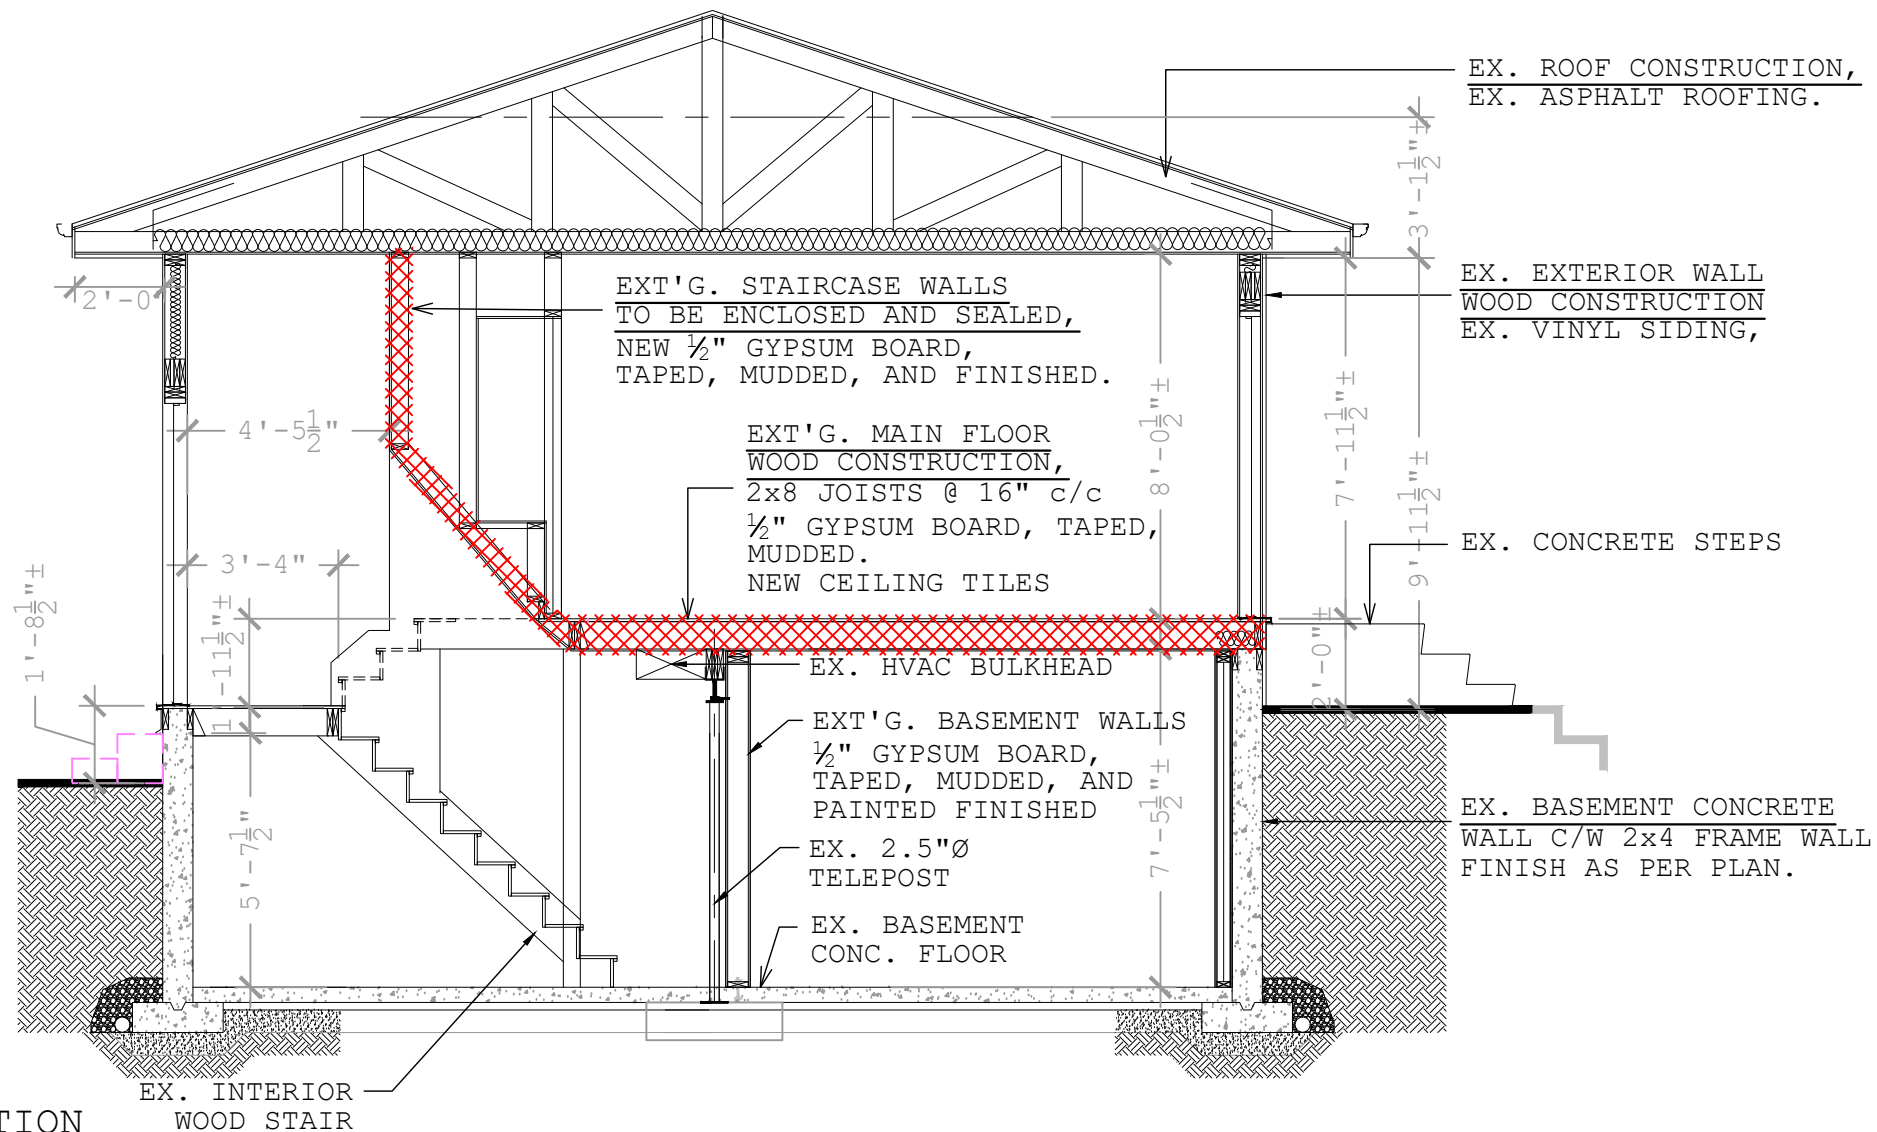

1
A1/A3 EX. HOUSE SECTION
SCALE: 1/4" = 1'-0"

TYP. BASEMENT EGRESS
WINDOW SECTION.
SCALE: 1/4" = 1'-0"

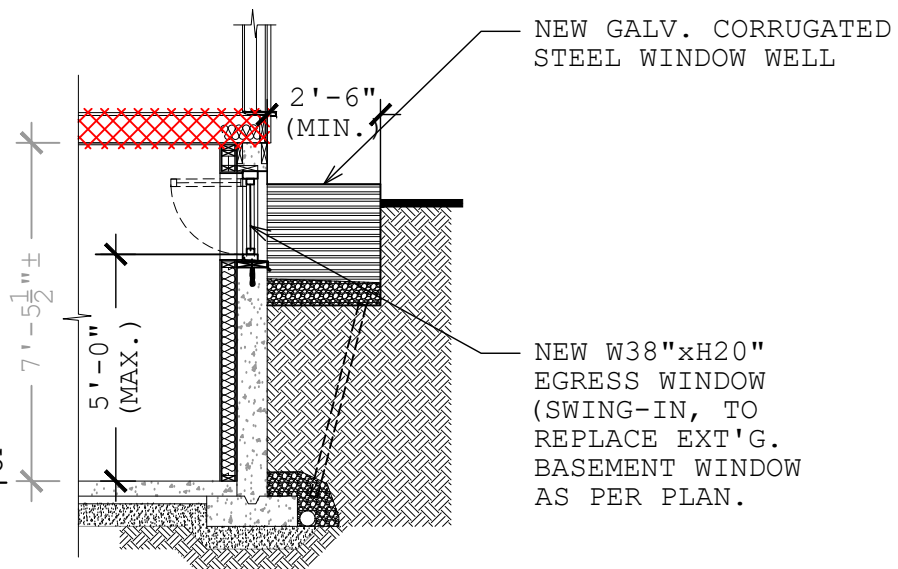

NOTES

LEGEND

CONSTRUCTION LEGEND:

NEW AND EXT'G. WALLS
TO BE ENCLOSED AND
SEALED, MIN. 1/2" GYPSUM
BOARD, EACH SIDE. TAPED,
MUDDED, AND PAINTED.

ENGINEER'S STAMP		PERMIT STAMP	

A		NO.		DATE		DESCRIPTION		BY		CHECKED		APPROVED	
A		NO.		DATE		DESCRIPTION		BY		CHECKED		APPROVED	
DRAWN BY:		DATE:		CHECKED BY:		DATE:		ENGINEER:		APPROVED:		DATE:	
PREDESIGN		24-05-02											

RENTAL PROPERTY
EX. HOUSE SECTION
TYP. BASEMENT EGRESS WDW. SECTION

LOC. @ 2 FALCON CRESCENT
ST. ALBERT, ALBERTA

SCALE:
AS SHOWN

CLIENT:

BOLSON
ENGINEERING
ENVIRONMENTAL SERVICES

21707-80 Ave.
EDMONTON, AB
T5T-4S2
www.bolson.ca
PH:780-668-8571

JOB NUMBER:
100-2500

DWG NUMBER:
A3.0

REV:
A