

WINDOW SCHEDULE				
#	QTY	FLOOR	W	H
W01	4	0	60 "	30 "
W02	1	1	108 "	84 "
W03	1	1	60 "	40 "
W04	1	1	60 "	54 "
W05	1	1	96 "	60 "

DOOR SCHEDULE				
#	QTY	FLOOR	W	H
D01	1	0	28 "	80 "
D02	4	0	30 "	80 "
D03	1	0	36 "	80 "
D04	3	0	48 "	80 "
D05	1	1	192 "	96 "
D06	1	1	28 "	80 "
D07	3	1	30 "	80 "
D08	2	1	36 "	80 "
D09	1	1	42 "	80 "
D10	1	1	48 "	80 "
D11	1	1	60 "	80 "
D12	1	1	72 "	80 "
D13	1	1	96 "	96 "



1

A-1

WEST ELEVATION PLAN

SCALE : 3/16" = 1'0"

-----IMPORTANT-----
 CONTRACTOR / BUILDER SHALL VERIFY ALL DIMENSIONS AND DETAILS AND NOTIFY THE DESIGNER OF ANY ERRORS OR OMISSIONS PRIOR TO THE COMMENCEMENT OF ANY WORK. SUPPLIER SHALL NOTIFY THE DESIGNER OF ANY STRUCTURAL ERRORS OR ANY CHANGE CAN AFFECT THE DESIGN.
 INCLUDING ENGINEERED BEAMS, FLOOR JOISTS, ROOF TRUSSES AND TELEPOST PRIOR TO COMMENCEMENT OF CONSTRUCTION

	01153
DATE:	30-APR-2025
SCALE:	AS SHOWN
TOTAL AREA:	1469 sq. ft.

PROJECT ADDRESS:
 LOT 6 BLOCK 26
 PLAN 182 3014
 149 Eastgate Way, Erin Ridge
 St. Albert, AB

PROJECT:





Tel: (780) 904 3257
 W: www.kenzodesigns.ca e: info@kenzodesigns.ca

A-1

WINDOW SCHEDULE				
#	QTY	FLOOR	W	H
W01	4	0	60 "	30 "
W02	1	1	108 "	84 "
W03	1	1	60 "	40 "
W04	1	1	60 "	54 "
W05	1	1	96 "	60 "

DOOR SCHEDULE				
#	QTY	FLOOR	W	H
D01	1	0	28 "	80 "
D02	4	0	30 "	80 "
D03	1	0	36 "	80 "
D04	3	0	48 "	80 "
D05	1	1	192 "	96 "
D06	1	1	28 "	80 "
D07	3	1	30 "	80 "
D08	2	1	36 "	80 "
D09	1	1	42 "	80 "
D10	1	1	48 "	80 "
D11	1	1	60 "	80 "
D12	1	1	72 "	80 "
D13	1	1	96 "	96 "



1

A-2

SOUTH ELEVATION PLAN

SCALE : 3/16" = 1'0"

.....IMPORTANT.....
 CONTRACTOR / BUILDER SHALL VERIFY ALL DIMENSIONS AND DETAILS AND NOTIFY THE DESIGNER OF ANY ERRORS OR OMISSIONS PRIOR TO THE COMMENCEMENT OF ANY WORK. SUPPLIER SHALL NOTIFY THE DESIGNER OF ANY STRUCTURAL ERRORS OR ANY CHANGE CAN AFFECT THE DESIGN INCLUDING ENGINEERED BEAMS, FLOOR JOISTS, ROOF TRUSSES AND TELEPOST PRIOR TO COMMENCEMENT OF CONSTRUCTION

	01153
DATE:	30-APR-2025
SCALE:	AS SHOWN
TOTAL AREA:	1469 sq. ft.

PROJECT ADDRESS:
 LOT 6 BLOCK 26
 PLAN 182 3014
 149 Eastgate Way, Erin Ridge
 St. Albert, AB

PROJECT:






Tel: (780) 904 3257
 W: www.kenzodesigns.ca e: info@kenzodesigns.ca

A-2

WINDOW SCHEDULE				
#	QTY	FLOOR	W	H
W01	4	0	60 "	30 "
W02	1	1	108 "	84 "
W03	1	1	60 "	40 "
W04	1	1	60 "	54 "
W05	1	1	96 "	60 "

DOOR SCHEDULE				
#	QTY	FLOOR	W	H
D01	1	0	28 "	80 "
D02	4	0	30 "	80 "
D03	1	0	36 "	80 "
D04	3	0	48 "	80 "
D05	1	1	192 "	96 "
D06	1	1	28 "	80 "
D07	3	1	30 "	80 "
D08	2	1	36 "	80 "
D09	1	1	42 "	80 "
D10	1	1	48 "	80 "
D11	1	1	60 "	80 "
D12	1	1	72 "	80 "
D13	1	1	96 "	96 "

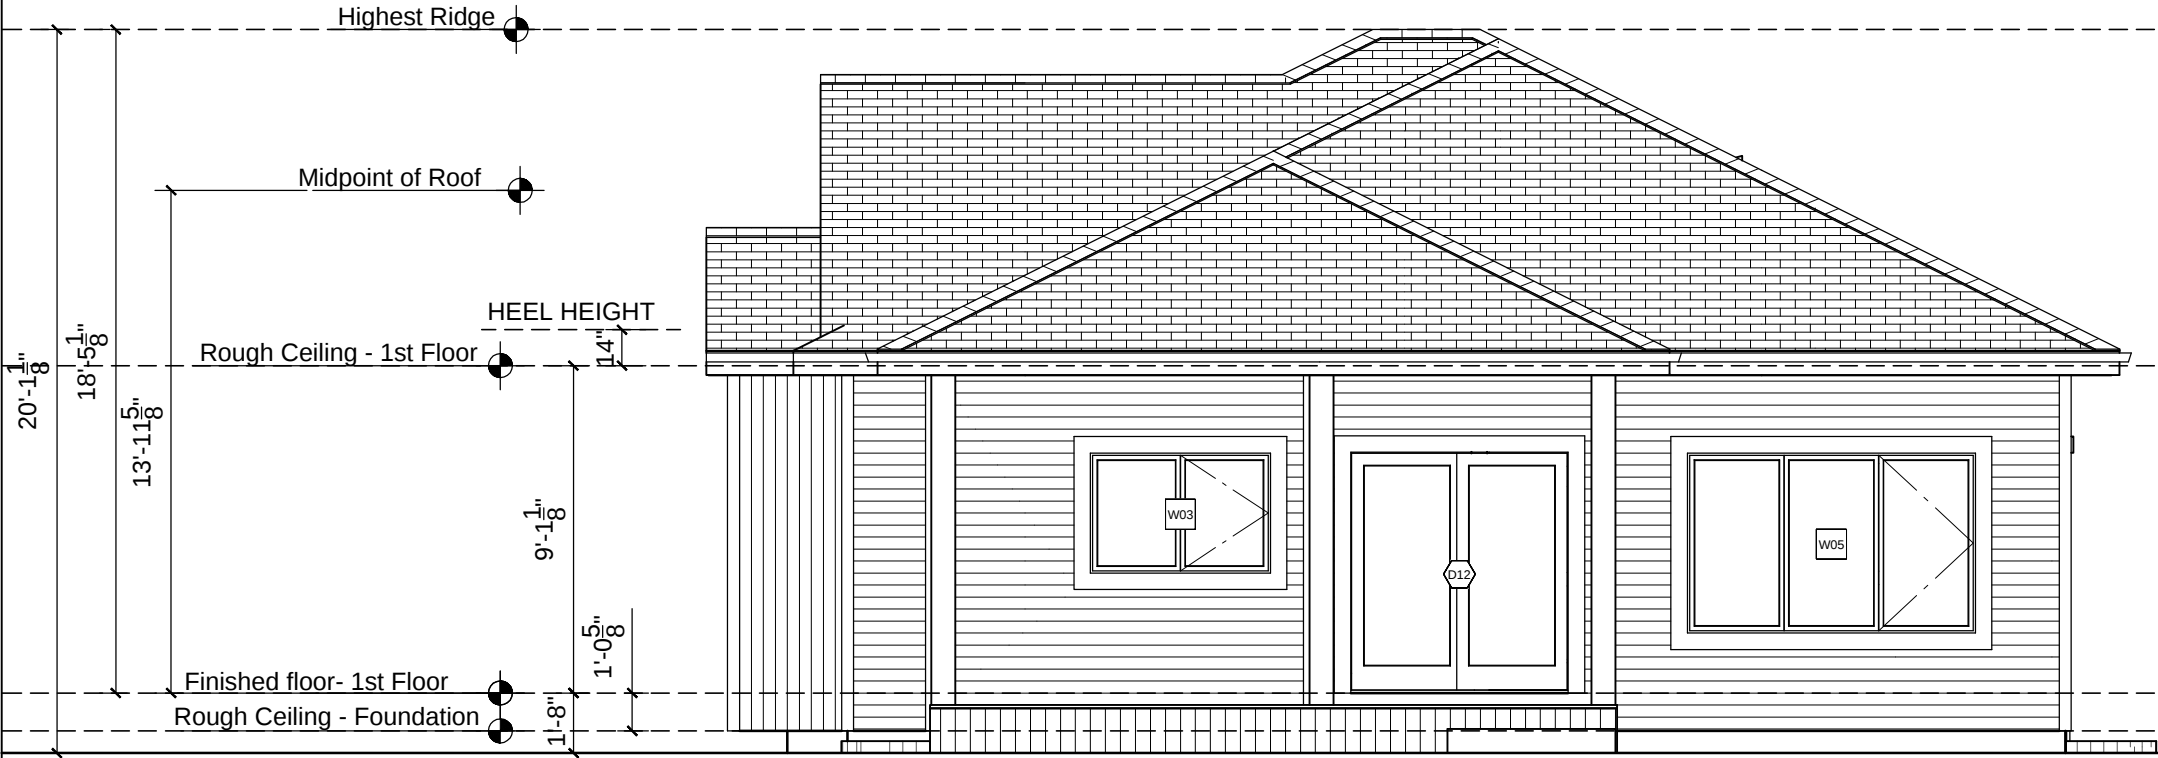

1

A-3

EAST ELEVATION PLAN

SCALE : 3/16" = 1'0"

-----IMPORTANT-----
 CONTRACTOR / BUILDER SHALL VERIFY ALL DIMENSIONS AND DETAILS AND NOTIFY THE DESIGNER OF ANY ERRORS OR OMISSIONS PRIOR TO THE COMMENCEMENT OF ANY WORK. SUPPLIER SHALL NOTIFY THE DESIGNER OF ANY STRUCTURAL ERRORS OR ANY CHANGE CAN AFFECT THE DESIGN.
 INCLUDING ENGINEERED BEAMS, FLOOR JOISTS, ROOF TRUSSES AND TELEPOST PRIOR TO COMMENCEMENT OF CONSTRUCTION

	01153
DATE:	30-APR-2025
SCALE:	AS SHOWN
TOTAL AREA:	1469 sq. ft.

PROJECT ADDRESS:
 LOT 6 BLOCK 26
 PLAN 182 3014
 149 Eastgate Way, Erin Ridge
 St. Albert, AB

PROJECT:






Tel: (780) 904 3257
 W: www.kenzodesigns.ca e: info@kenzodesigns.ca

WINDOW SCHEDULE				
#	QTY	FLOOR	W	H
W01	4	0	60 "	30 "
W02	1	1	108 "	84 "
W03	1	1	60 "	40 "
W04	1	1	60 "	54 "
W05	1	1	96 "	60 "

DOOR SCHEDULE				
#	QTY	FLOOR	W	H
D01	1	0	28 "	80 "
D02	4	0	30 "	80 "
D03	1	0	36 "	80 "
D04	3	0	48 "	80 "
D05	1	1	192 "	96 "
D06	1	1	28 "	80 "
D07	3	1	30 "	80 "
D08	2	1	36 "	80 "
D09	1	1	42 "	80 "
D10	1	1	48 "	80 "
D11	1	1	60 "	80 "
D12	1	1	72 "	80 "
D13	1	1	96 "	96 "

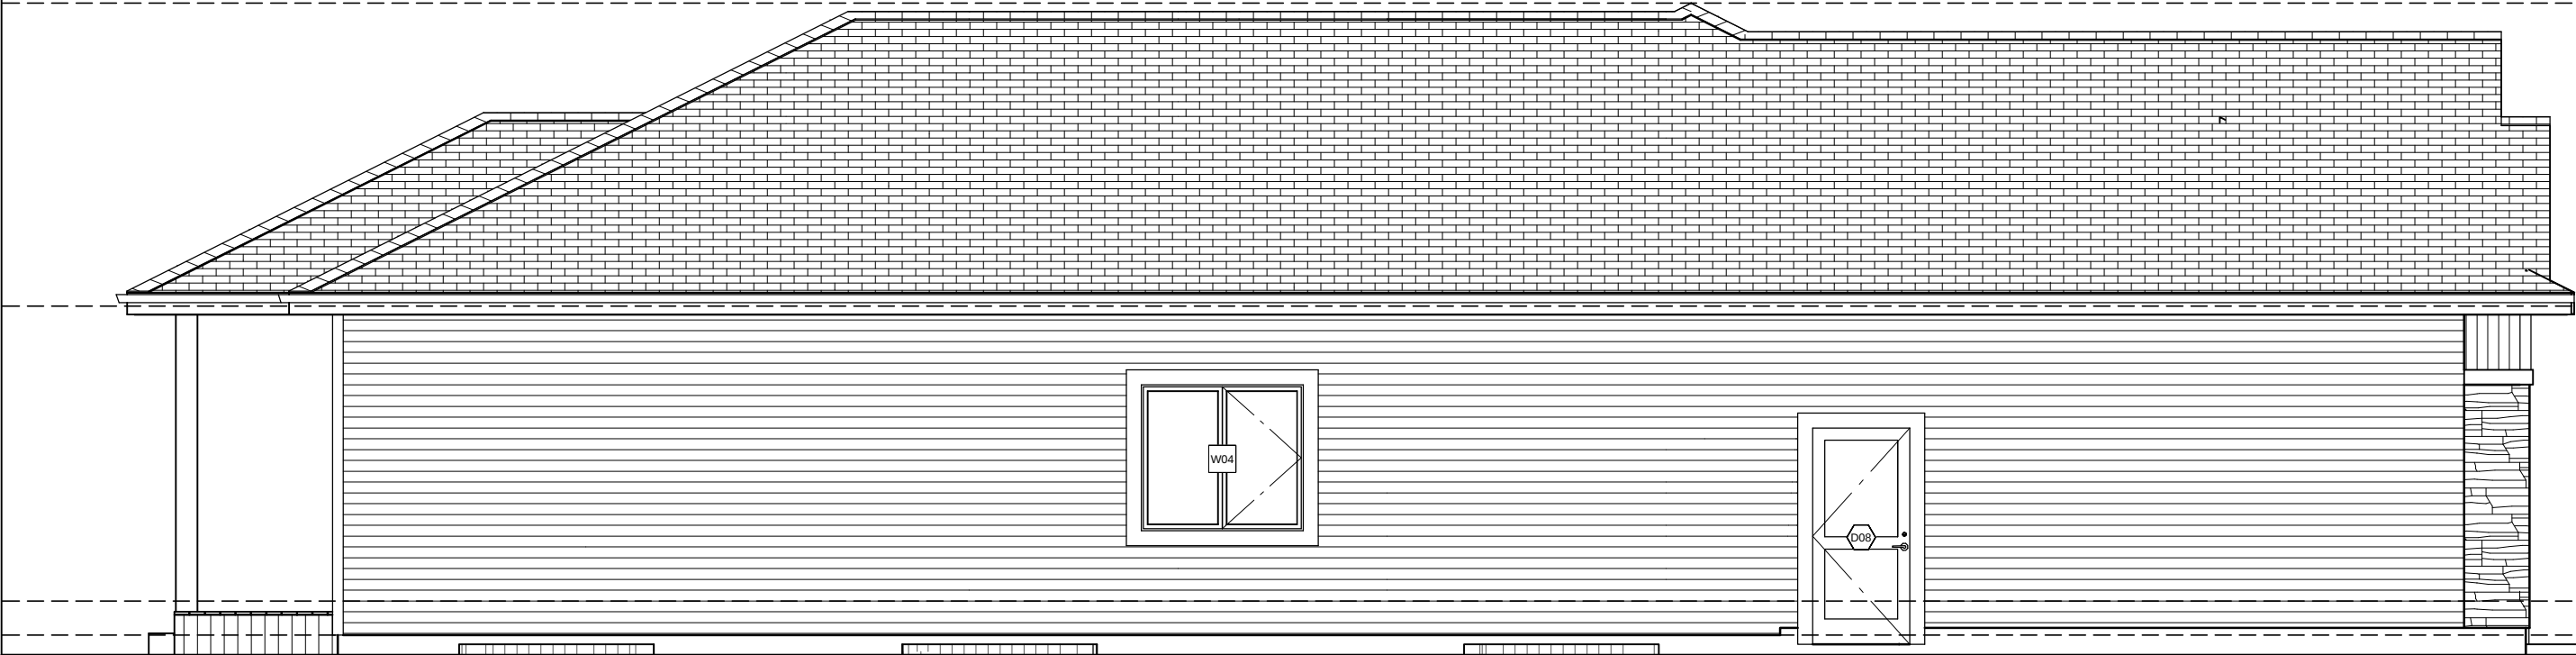

1
A-4

NORTH ELEVATION PLAN

SCALE : 3/16" = 1'0"

-----IMPORTANT-----
 CONTRACTOR / BUILDER SHALL VERIFY ALL DIMENSIONS AND DETAILS AND NOTIFY THE DESIGNER OF ANY ERRORS OR OMISSIONS PRIOR TO THE COMMENCEMENT OF ANY WORK. SUPPLIER SHALL NOTIFY THE DESIGNER OF ANY STRUCTURAL ERRORS OR ANY CHANGE CAN AFFECT THE DESIGN.
 INCLUDING ENGINEERED BEAMS, FLOOR JOISTS, ROOF TRUSSES AND TELEPOST PRIOR TO COMMENCEMENT OF CONSTRUCTION

	01153
DATE:	30-APR-2025
SCALE:	AS SHOWN
TOTAL AREA:	1469 sq. ft.

PROJECT ADDRESS:
 LOT 6 BLOCK 26
 PLAN 182 3014
 149 Eastgate Way, Erin Ridge
 St. Albert, AB


PROJECT:






Tel: (780) 904 3257
W: www.kenzodesigns.ca e: info@kenzodesigns.ca

A-4

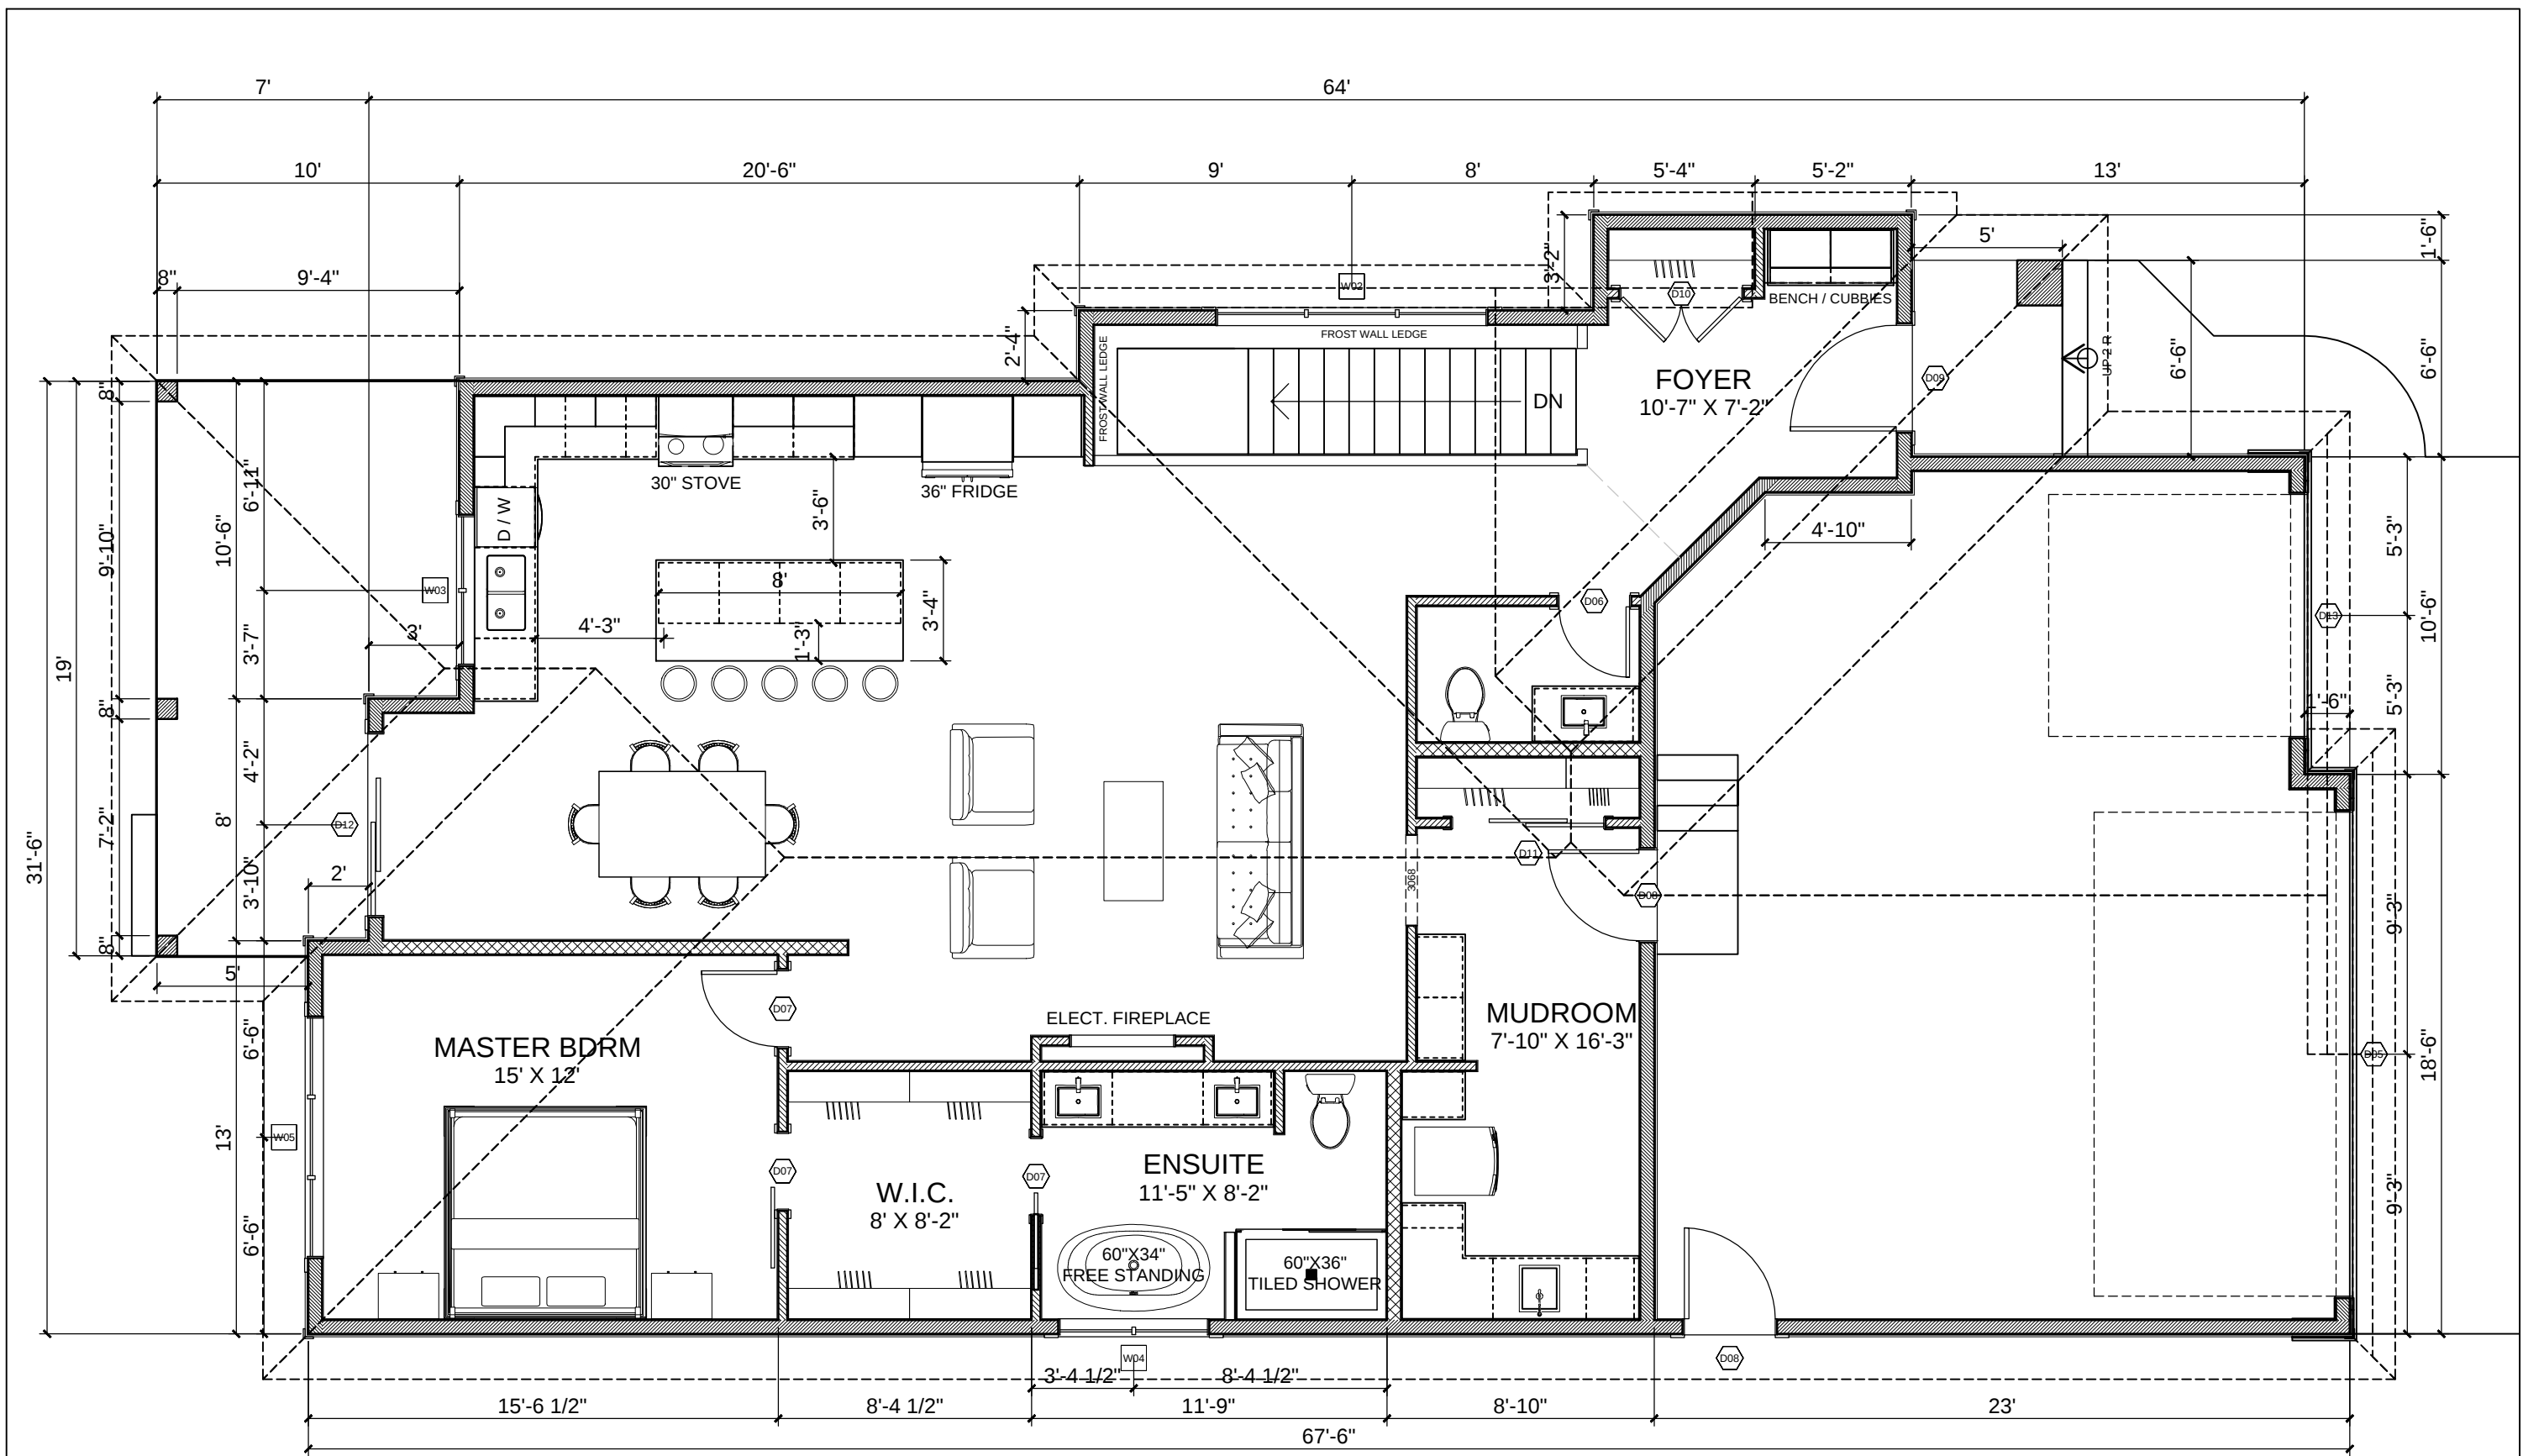


1
A-5 **MAIN FLOOR PLAN - 1469 sq. ft.**
SCALE : 3/16" = 1'0"

.....IMPORTANT..... CONTRACTOR / BUILDER SHALL VERIFY ALL DIMENSIONS AND DETAILS AND NOTIFY THE DESIGNER OF ANY ERRORS OR OMISSIONS PRIOR TO THE COMMENCEMENT OF ANY WORK. SUPPLIER SHALL NOTIFY THE DESIGNER OF ANY STRUCTURAL ERRORS OR ANY CHANGE CAN AFFECT THE DESIGN. INCLUDING ENGINEERED BEAMS, FLOOR JOISTS, ROOF TRUSSES AND TELEPOST PRIOR TO COMMENCEMENT OF CONSTRUCTION	01153	PROJECT ADDRESS: LOT 6 BLOCK 26 PLAN 182 3014 149 Eastgate Way, Erin Ridge St. Albert, AB	PROJECT:  DANSON CUSTOM HOMES	 kenzo HOME DESIGNS Tel: (780) 904 3257 W: www.kenzodesigns.ca e: info@kenzodesigns.ca	A-5
	DATE: 30-APR-2025				
	SCALE: AS SHOWN				
	TOTAL AREA: 1469 sq. ft.				

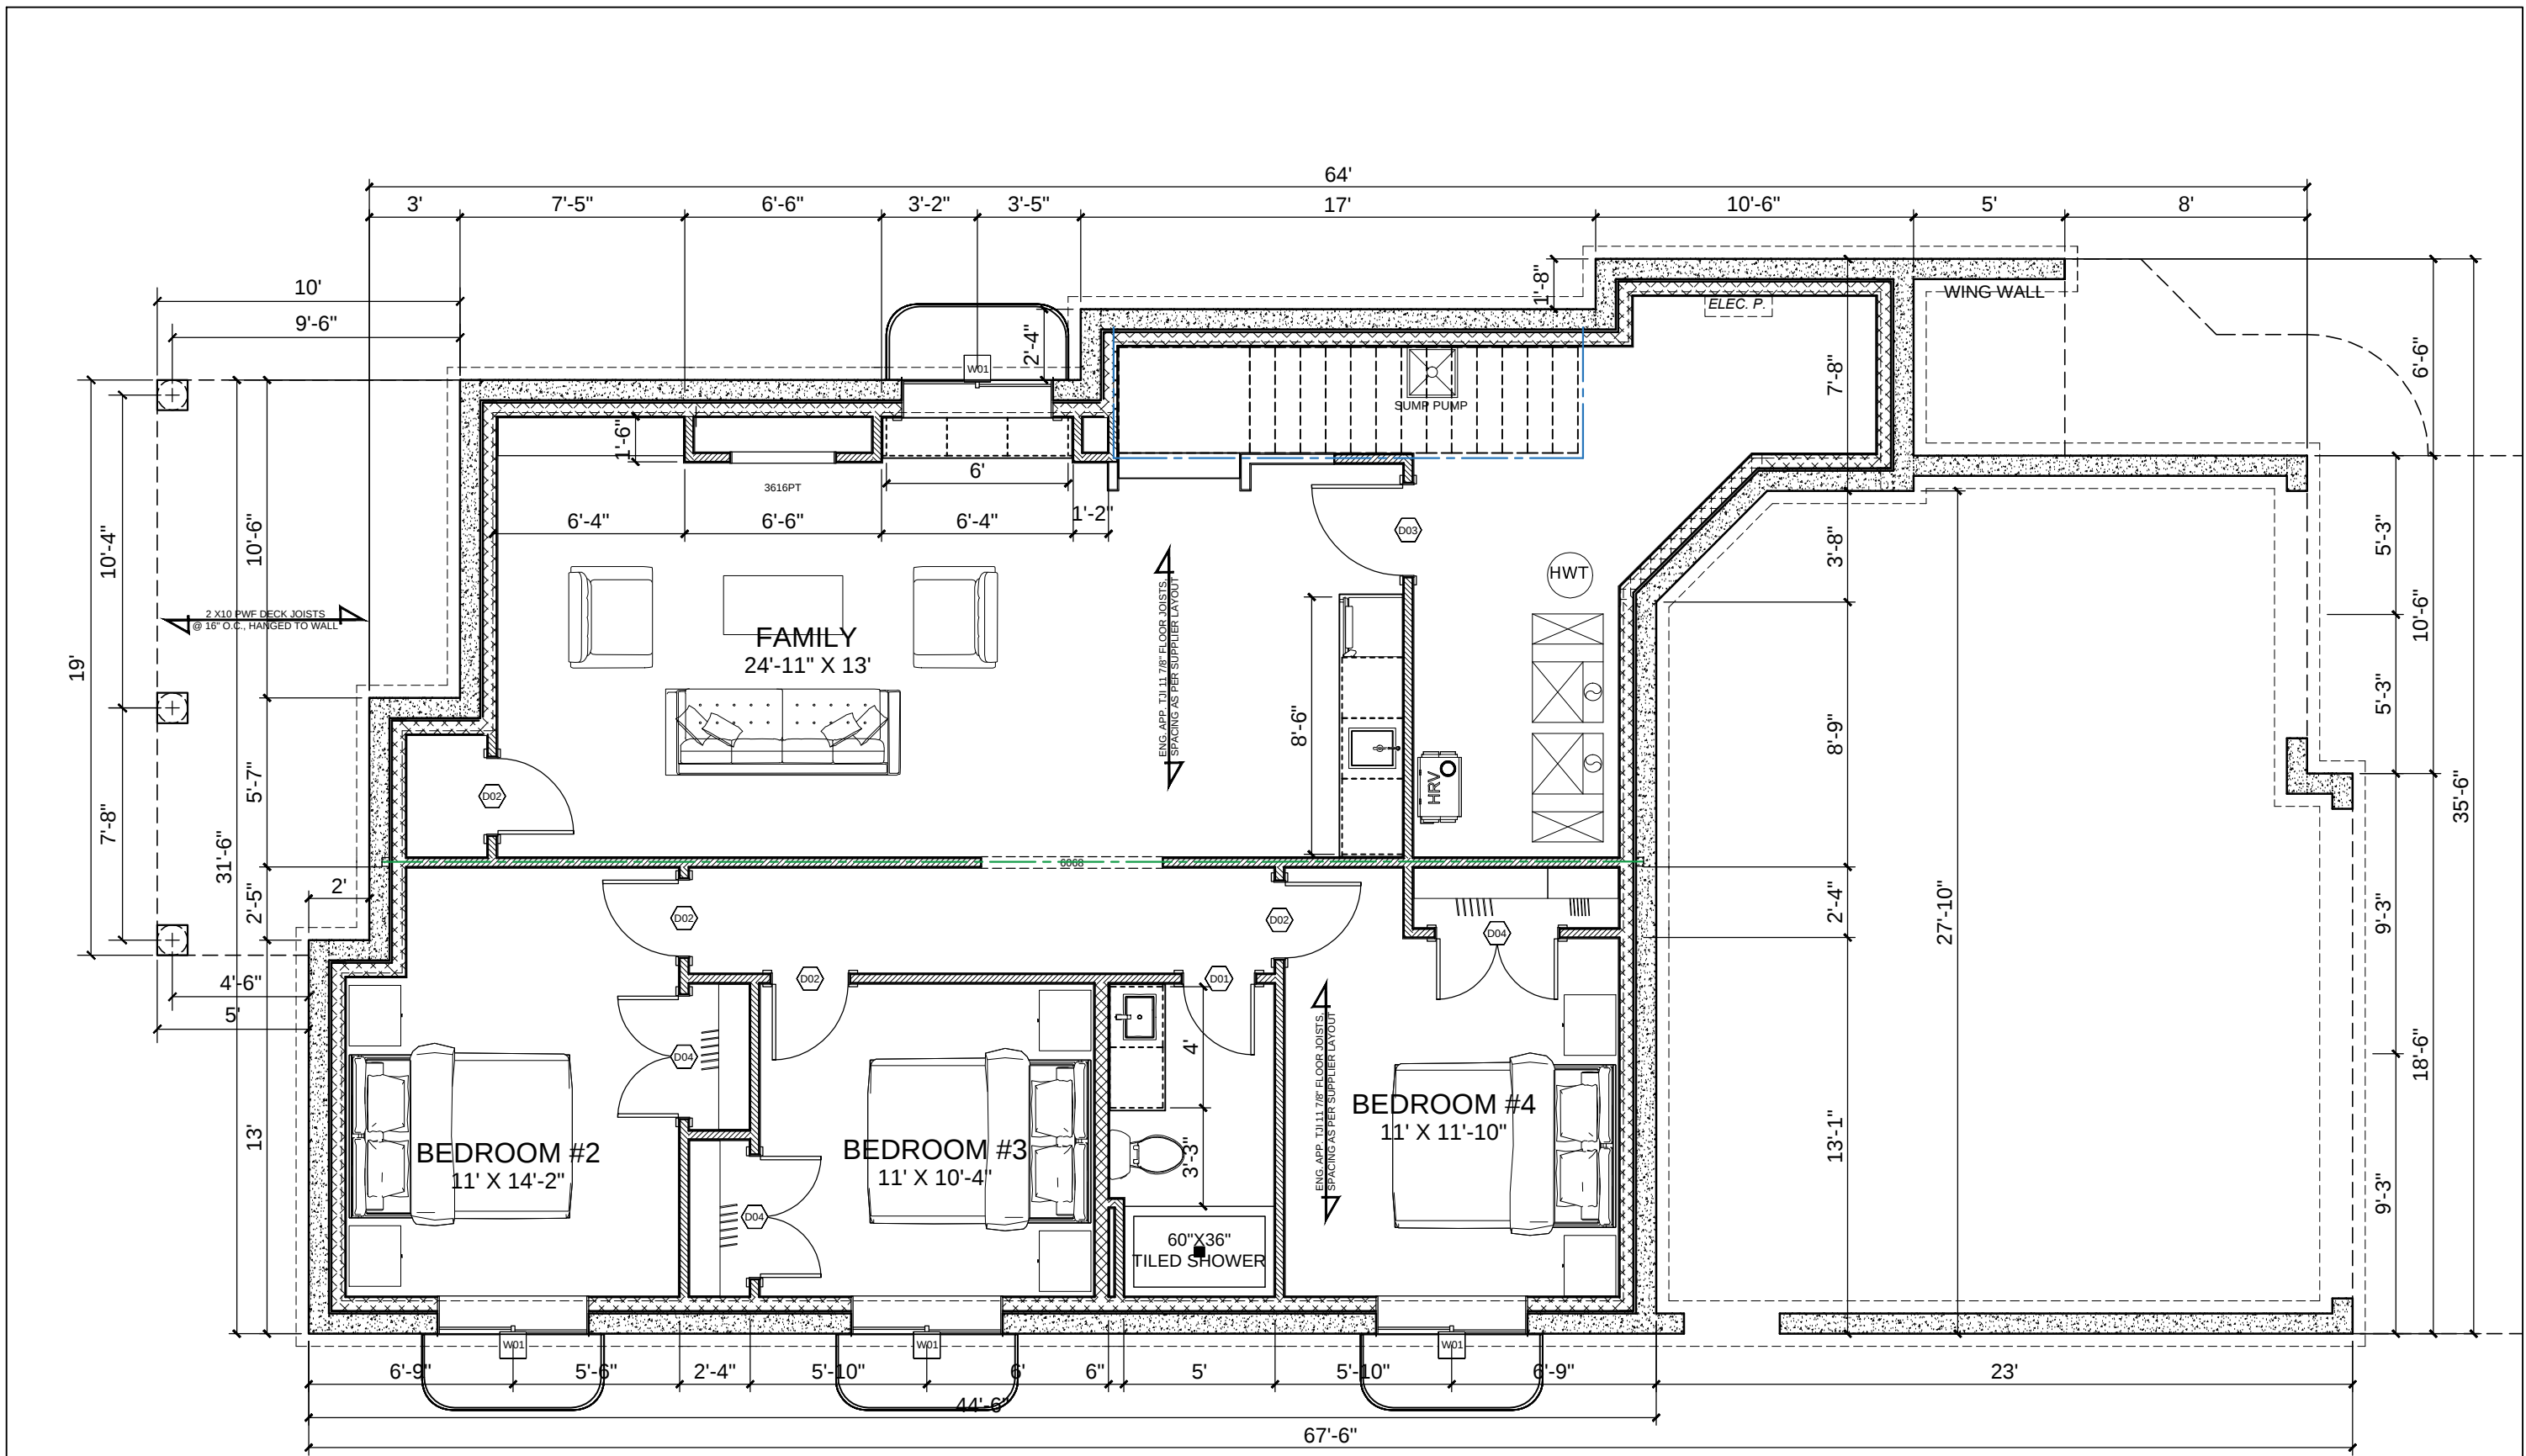

1
A-6 **BASEMENT PLAN - 1177 sq. ft. (Living area)**
SCALE : 3/16" = 1'0"

-----IMPORTANT----- CONTRACTOR / BUILDER SHALL VERIFY ALL DIMENSIONS AND DETAILS AND NOTIFY THE DESIGNER OF ANY ERRORS OR OMISSIONS PRIOR TO THE COMMENCEMENT OF ANY WORK. SUPPLIER SHALL NOTIFY THE DESIGNER OF ANY STRUCTURAL ERRORS OR ANY CHANGE CAN AFFECT THE DESIGN. INCLUDING ENGINEERED BEAMS, FLOOR JOISTS, ROOF TRUSSES AND TELEPOST PRIOR TO COMMENCEMENT OF CONSTRUCTION	01153	PROJECT ADDRESS: LOT 6 BLOCK 26 PLAN 182 3014 149 Eastgate Way, Erin Ridge St. Albert, AB	PROJECT: DANSON CUSTOM HOMES	kenzo HOME DESIGNS Tel: (780) 904 3257 W: www.kenzodesigns.ca e: info@kenzodesigns.ca	A-6	
	DATE:					30-APR-2025
	SCALE:					AS SHOWN
	TOTAL AREA:					1469 sq. ft.

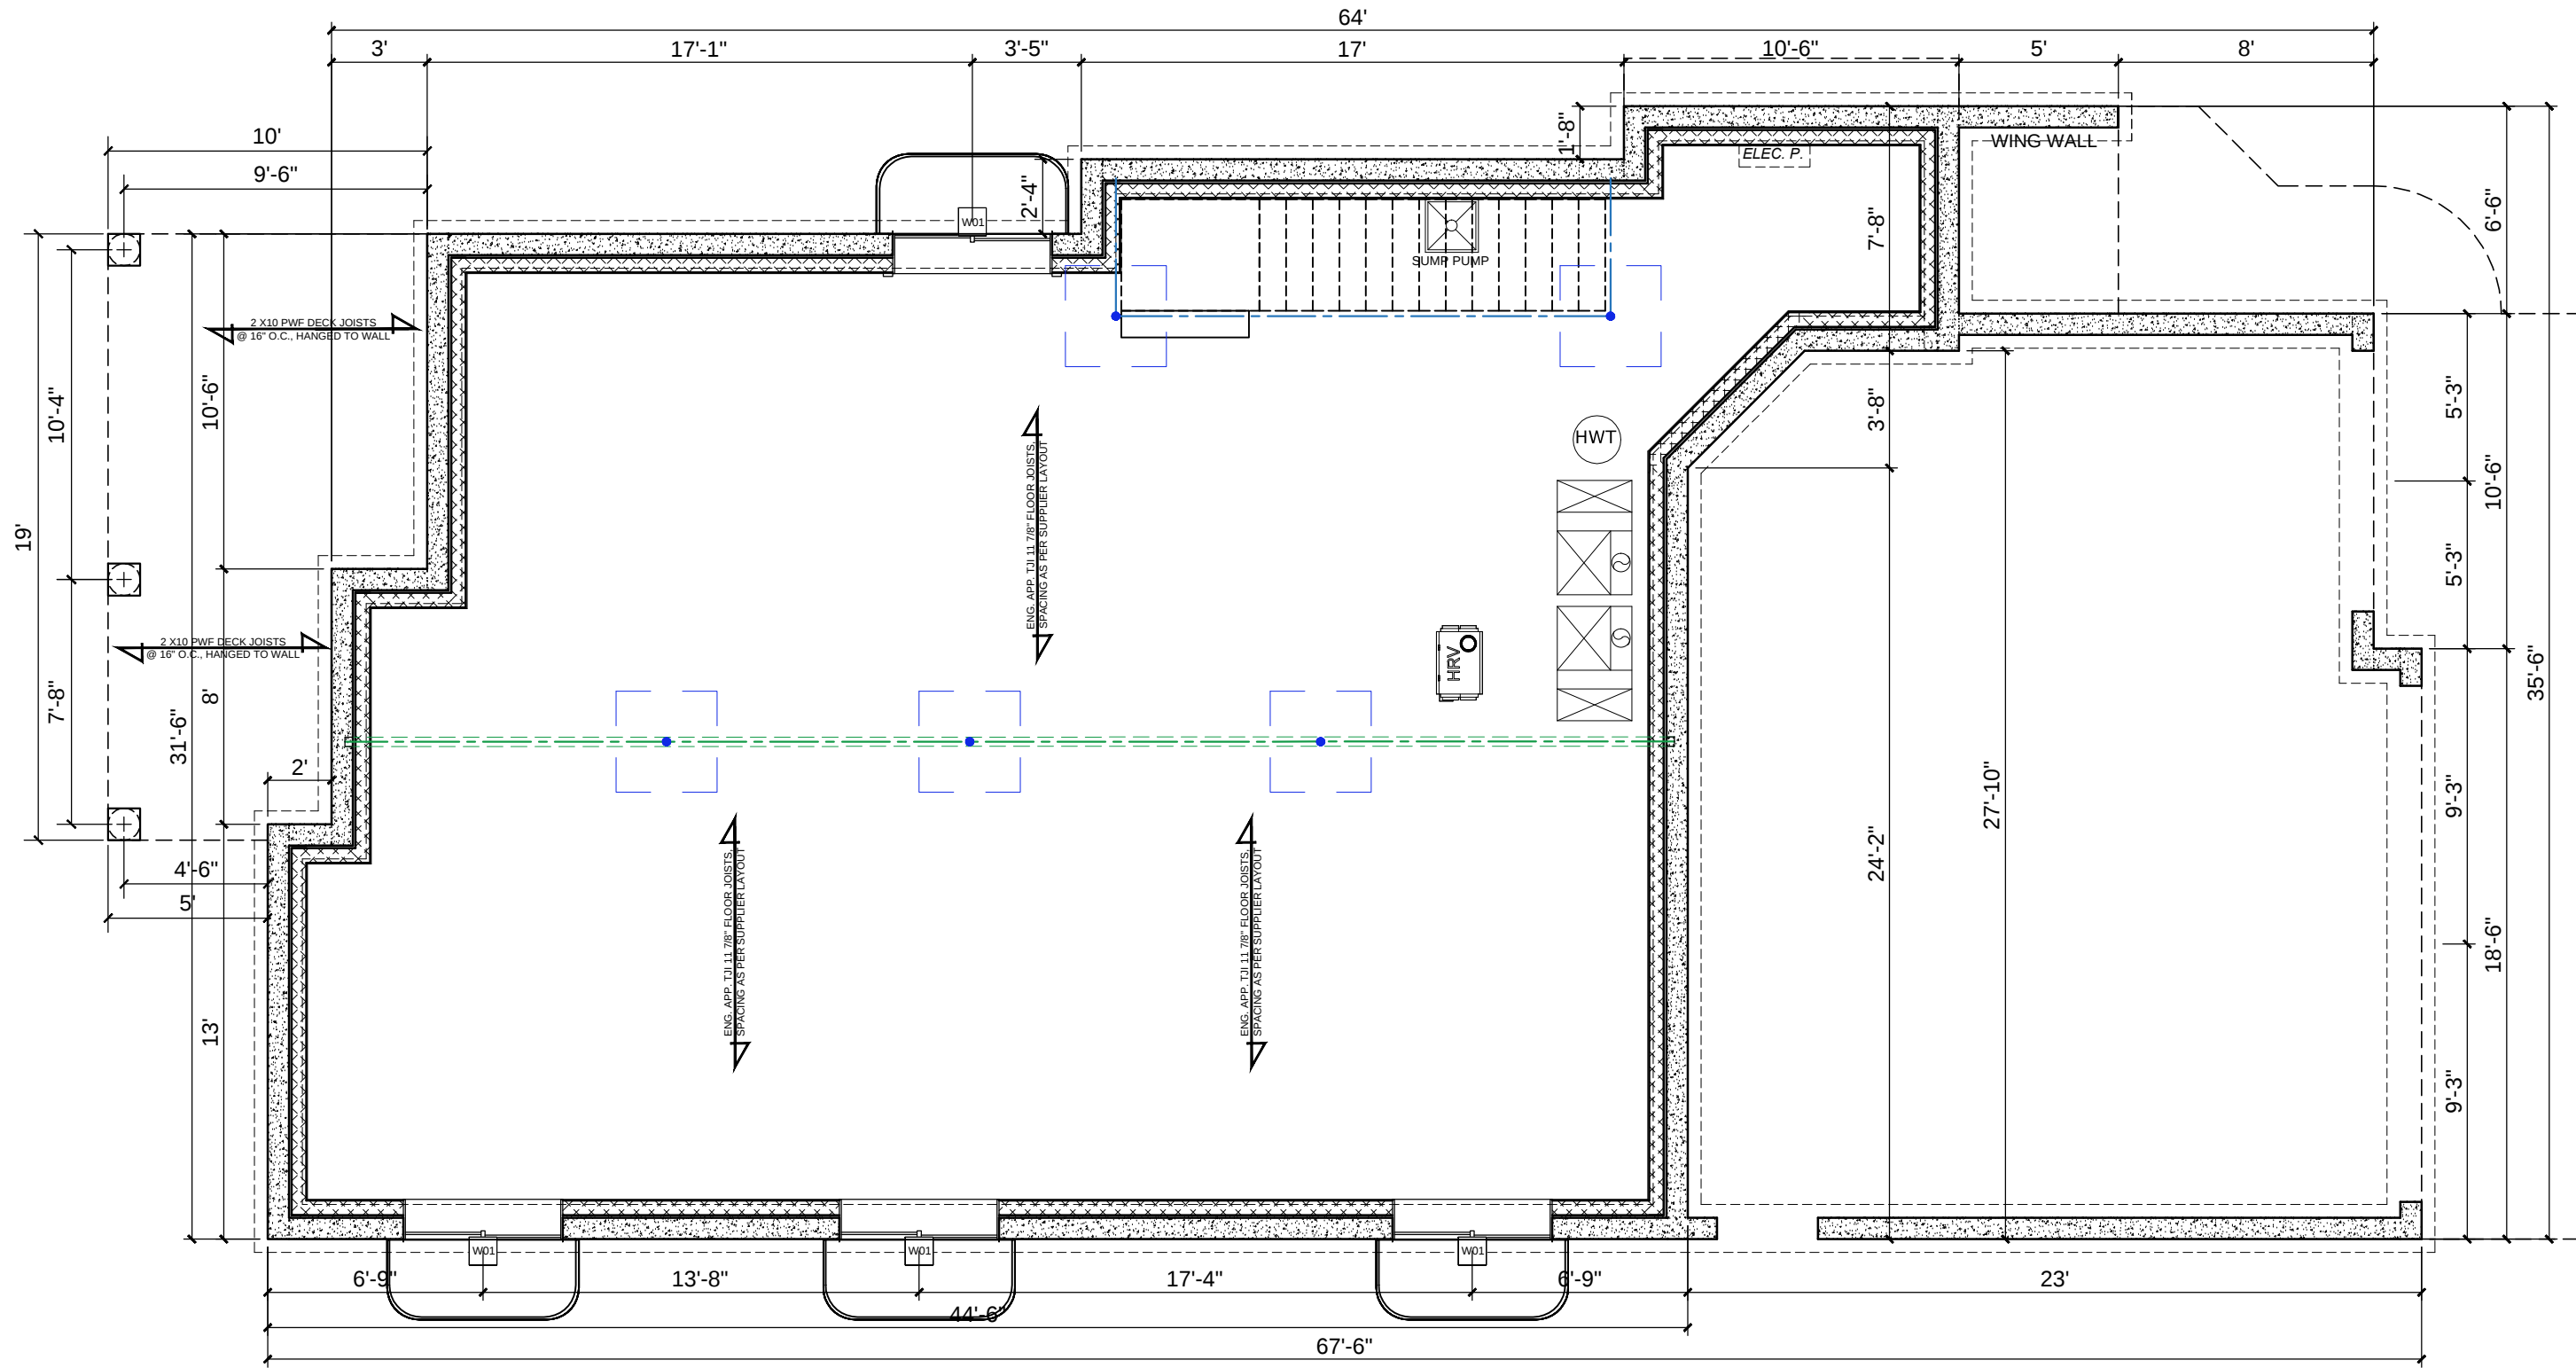


1

A-7

FOUNDATION PLAN

SCALE : 3/16" = 1'0"

-----IMPORTANT----- CONTRACTOR / BUILDER SHALL VERIFY ALL DIMENSIONS AND DETAILS AND NOTIFY THE DESIGNER OF ANY ERRORS OR OMISSIONS PRIOR TO THE COMMENCEMENT OF ANY WORK. SUPPLIER SHALL NOTIFY THE DESIGNER OF ANY STRUCTURAL ERRORS OR ANY CHANGE CAN AFFECT THE DESIGN. INCLUDING ENGINEERED BEAMS, FLOOR JOISTS, ROOF TRUSSES AND TELEPOST PRIOR TO COMMENCEMENT OF CONSTRUCTION	01153	PROJECT ADDRESS: LOT 6 BLOCK 26 PLAN 182 3014 149 Eastgate Way, Erin Ridge St. Albert, AB	PROJECT: D DANSON CUSTOM HOMES	kenzo HOME DESIGNS Tel: (780) 904 3257 W: www.kenzodesigns.ca e: info@kenzodesigns.ca	A-7
	DATE: 30-APR-2025				
	SCALE: AS SHOWN				
	TOTAL AREA: 1469 sq. ft.				

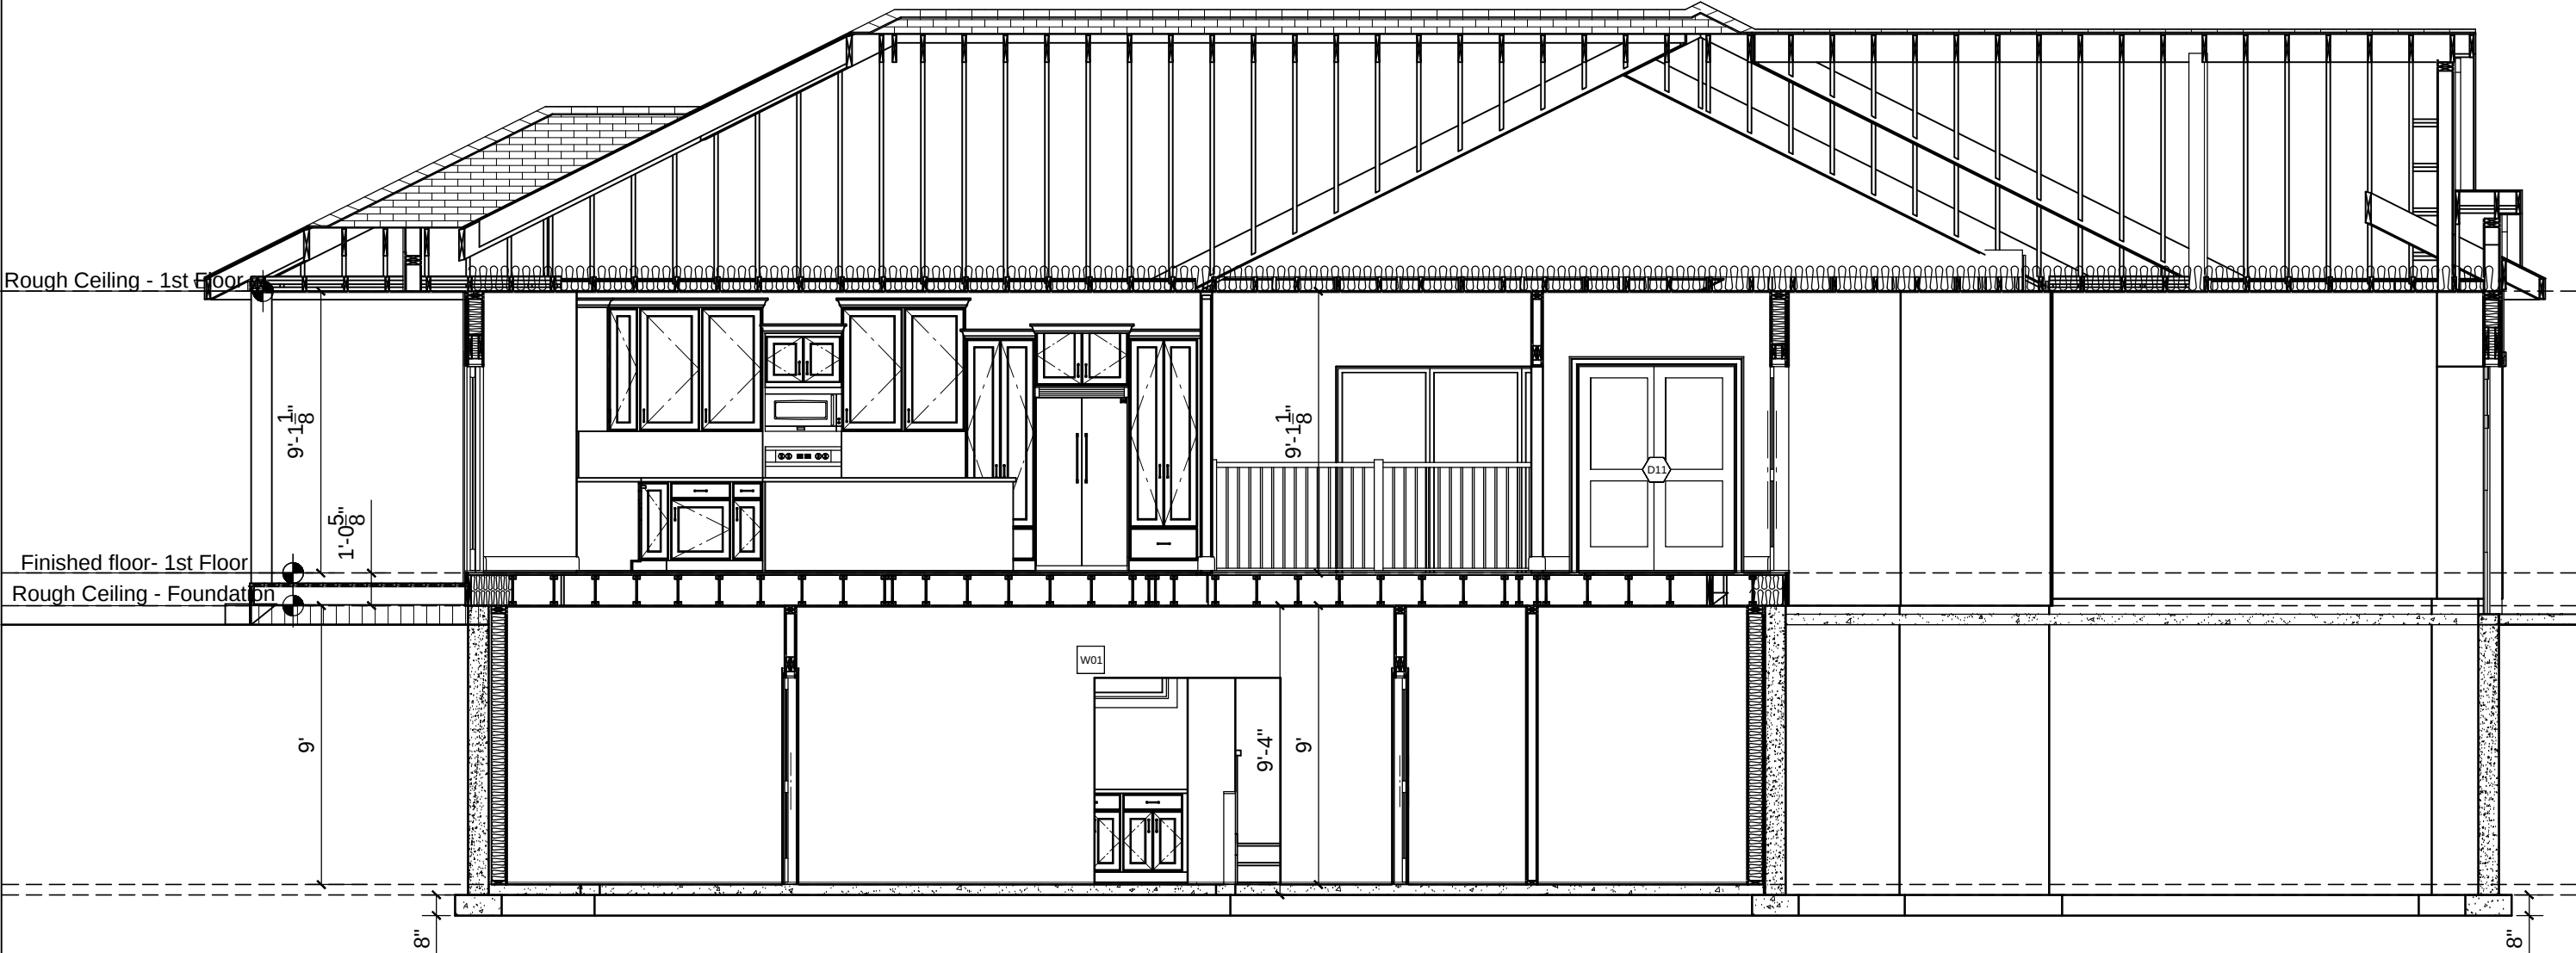

1
A-8

SECTION A-A PLAN

SCALE : 3/16" = 1'0"

-----IMPORTANT-----
CONTRACTOR / BUILDER SHALL VERIFY ALL
DIMENSIONS AND DETAILS AND NOTIFY THE
DESIGNER OF ANY ERRORS OR OMISSIONS
PRIOR TO THE COMMENCEMENT OF ANY WORK.
SUPPLIER SHALL NOTIFY THE DESIGNER OF ANY
STRUCTURAL ERRORS OR ANY CHANGE
CAN AFFECT THE DESIGN
INCLUDING ENGINEERED BEAMS, FLOOR JOISTS,
ROOF TRUSSES AND TELEPOST
PRIOR TO COMMENCEMENT OF CONSTRUCTION

	01153
DATE:	30-APR-2025
SCALE:	AS SHOWN
TOTAL AREA:	1469 sq. ft.

PROJECT ADDRESS:
LOT 6 BLOCK 26
PLAN 182 3014
149 Eastgate Way, Erin Ridge
St. Albert, AB

PROJECT:
DANSON
CUSTOM HOMES

kenzo
HOME DESIGNS
Tel: (780) 904 3257
W: www.kenzodesigns.ca e: info@kenzodesigns.ca

A-8

