

Painted to match PANTONE 539c (100%)



2207-91 Avenue NW
Edmonton, Alberta T6P 1L1
P. 780-464-5177 F. 780-467-6516

22-Jun-2020

NOTE
*All images, designs, concepts and content on these pages are the property of Behrend's Inc.
*One design and material of two revisions.
Addition revisions are charged out at \$50.00 each.

PROJECT INFORMATION	
CLIENT	Aman Builders Inc.
PROJECT	St. Albert Park & Ride
SALES	DR
DESIGNER	AG
REVISION	00
DATE	Jun 8
FILE	036890.cdr
SCALE	see to left for scale (for output on 11x17)


☐ OK - Proceed Manufacturing

☐ Corrections Required

PLEASE CHECK CAREFULLY. ALL ERRORS OR OMISSIONS NOT MARKED AT THIS STAGE ARE THE RESPONSIBILITY OF THE CUSTOMER.

Customer Signature: _____

Date: _____

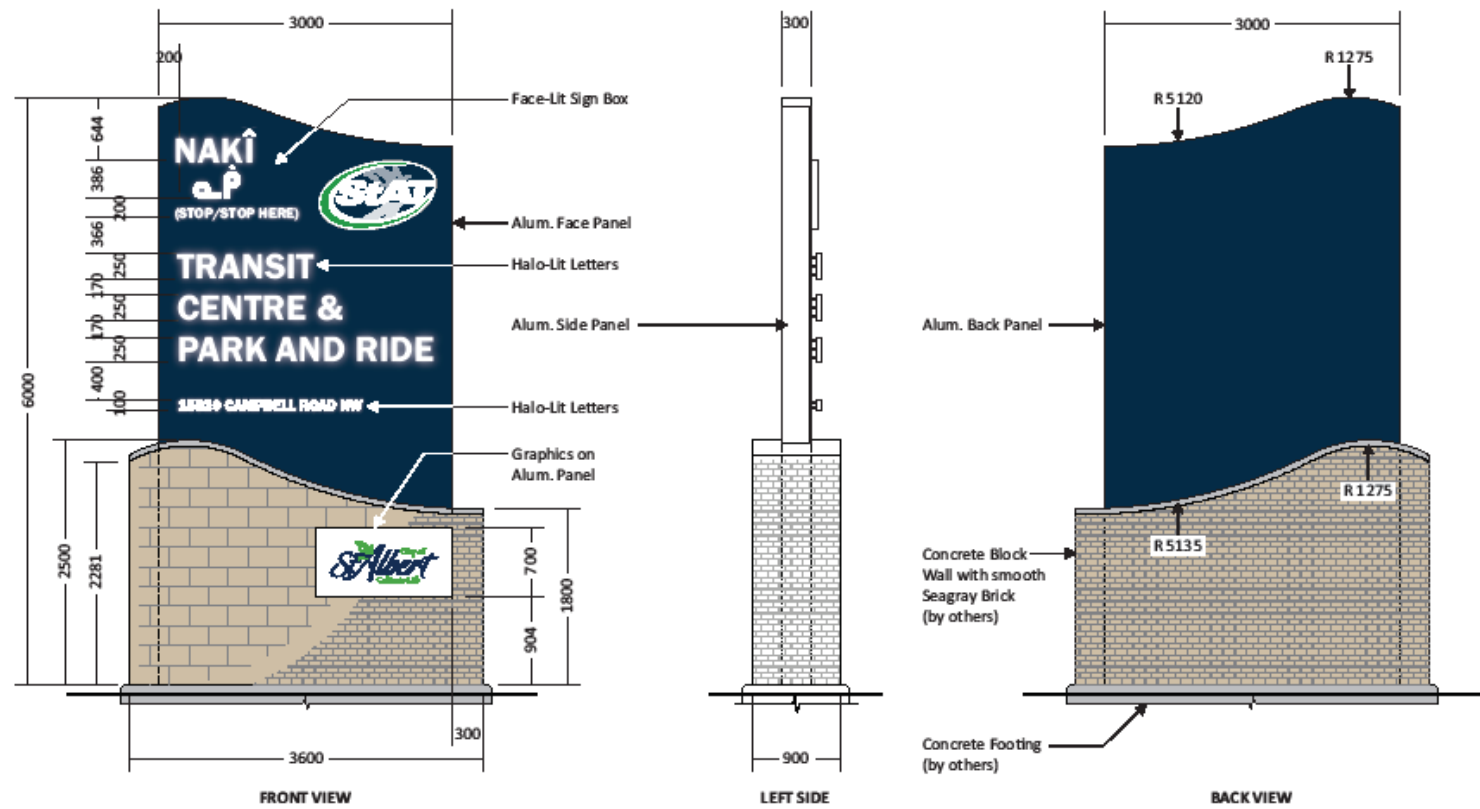

Signage Front Elevation
SCALE: 1:50
EXTERIOR PYLON SIGN