

6.1.3.


ISSUED FOR
CONSTRUCTION
JAN 23 2026 - BCH
JAYMAN BUILT



REECE 24 - LOT 8

DETAIL 'C'

ELLIOTT 24 - LOT 7

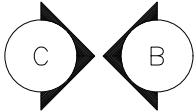

6X6 POSTS
SUPPORTING
ROOF ABOVE TO SIT
ON SOLID FOOTINGS
AT ALL TIMES
DURING
CONSTRUCTION

These drawings are the property of Jayman Built Ltd. Copyright © Jayman Built Ltd. All rights are reserved. Reproduction in any form, in whole or in part, without the written permission from Jayman Built Ltd. is prohibited.

1 of 8		Customized Home Plans For : NOUVEAU 3 & 1 NECTAR WYND Job Number : B52-006-S007 & S008	
Model : SALES CENTRE REECE 24- LOT 8 ELLIOTT 24 - LOT 7		Original Design : Original Drawings : Showhome As-Built : BCH 01/23/26	
Options :		SQ. FT. Scale : 3/16"=1'0"	
		Drawn : XX MM/DD/YY Revised : B52-006-S007 & S008	

X:\DESIGN & DRAFTING\ES - Production\Current Showhomes\B52 Nouveau\2025\B52-006-S007 & S008 Nouveau Salescentre (Reece 24 - Elliott 24) - 2025.dwg 1/23/2026 1:43 PM


ISSUED FOR
CONSTRUCTION
JAN 23 2026 - BCH
JAYMAN BUILT

REECE 24 - LOT 8
MAIN FLOOR PLAN

ELLIOTT 24 - LOT 7

TOTAL DEVELOPED AREA = 1048 SQ. FT.
GARAGES AND BETWEEN = 1012 SQ.FT
GLASSED IN PORCH AREA (REECE 22) = 36 SQ.FT
ADDITIONAL CONCRETE = 317 SQ. FT
BETWEEN GARAGES = 229 SQ.FT
BELOW PORTICO (OUTSIDE) = 88 SQ. FT

NOTE: ENTIRE CEILING IS FLAT
THROUGHOUT
THE SALES CENTRE)
(SEE CROSS SECTIONS)

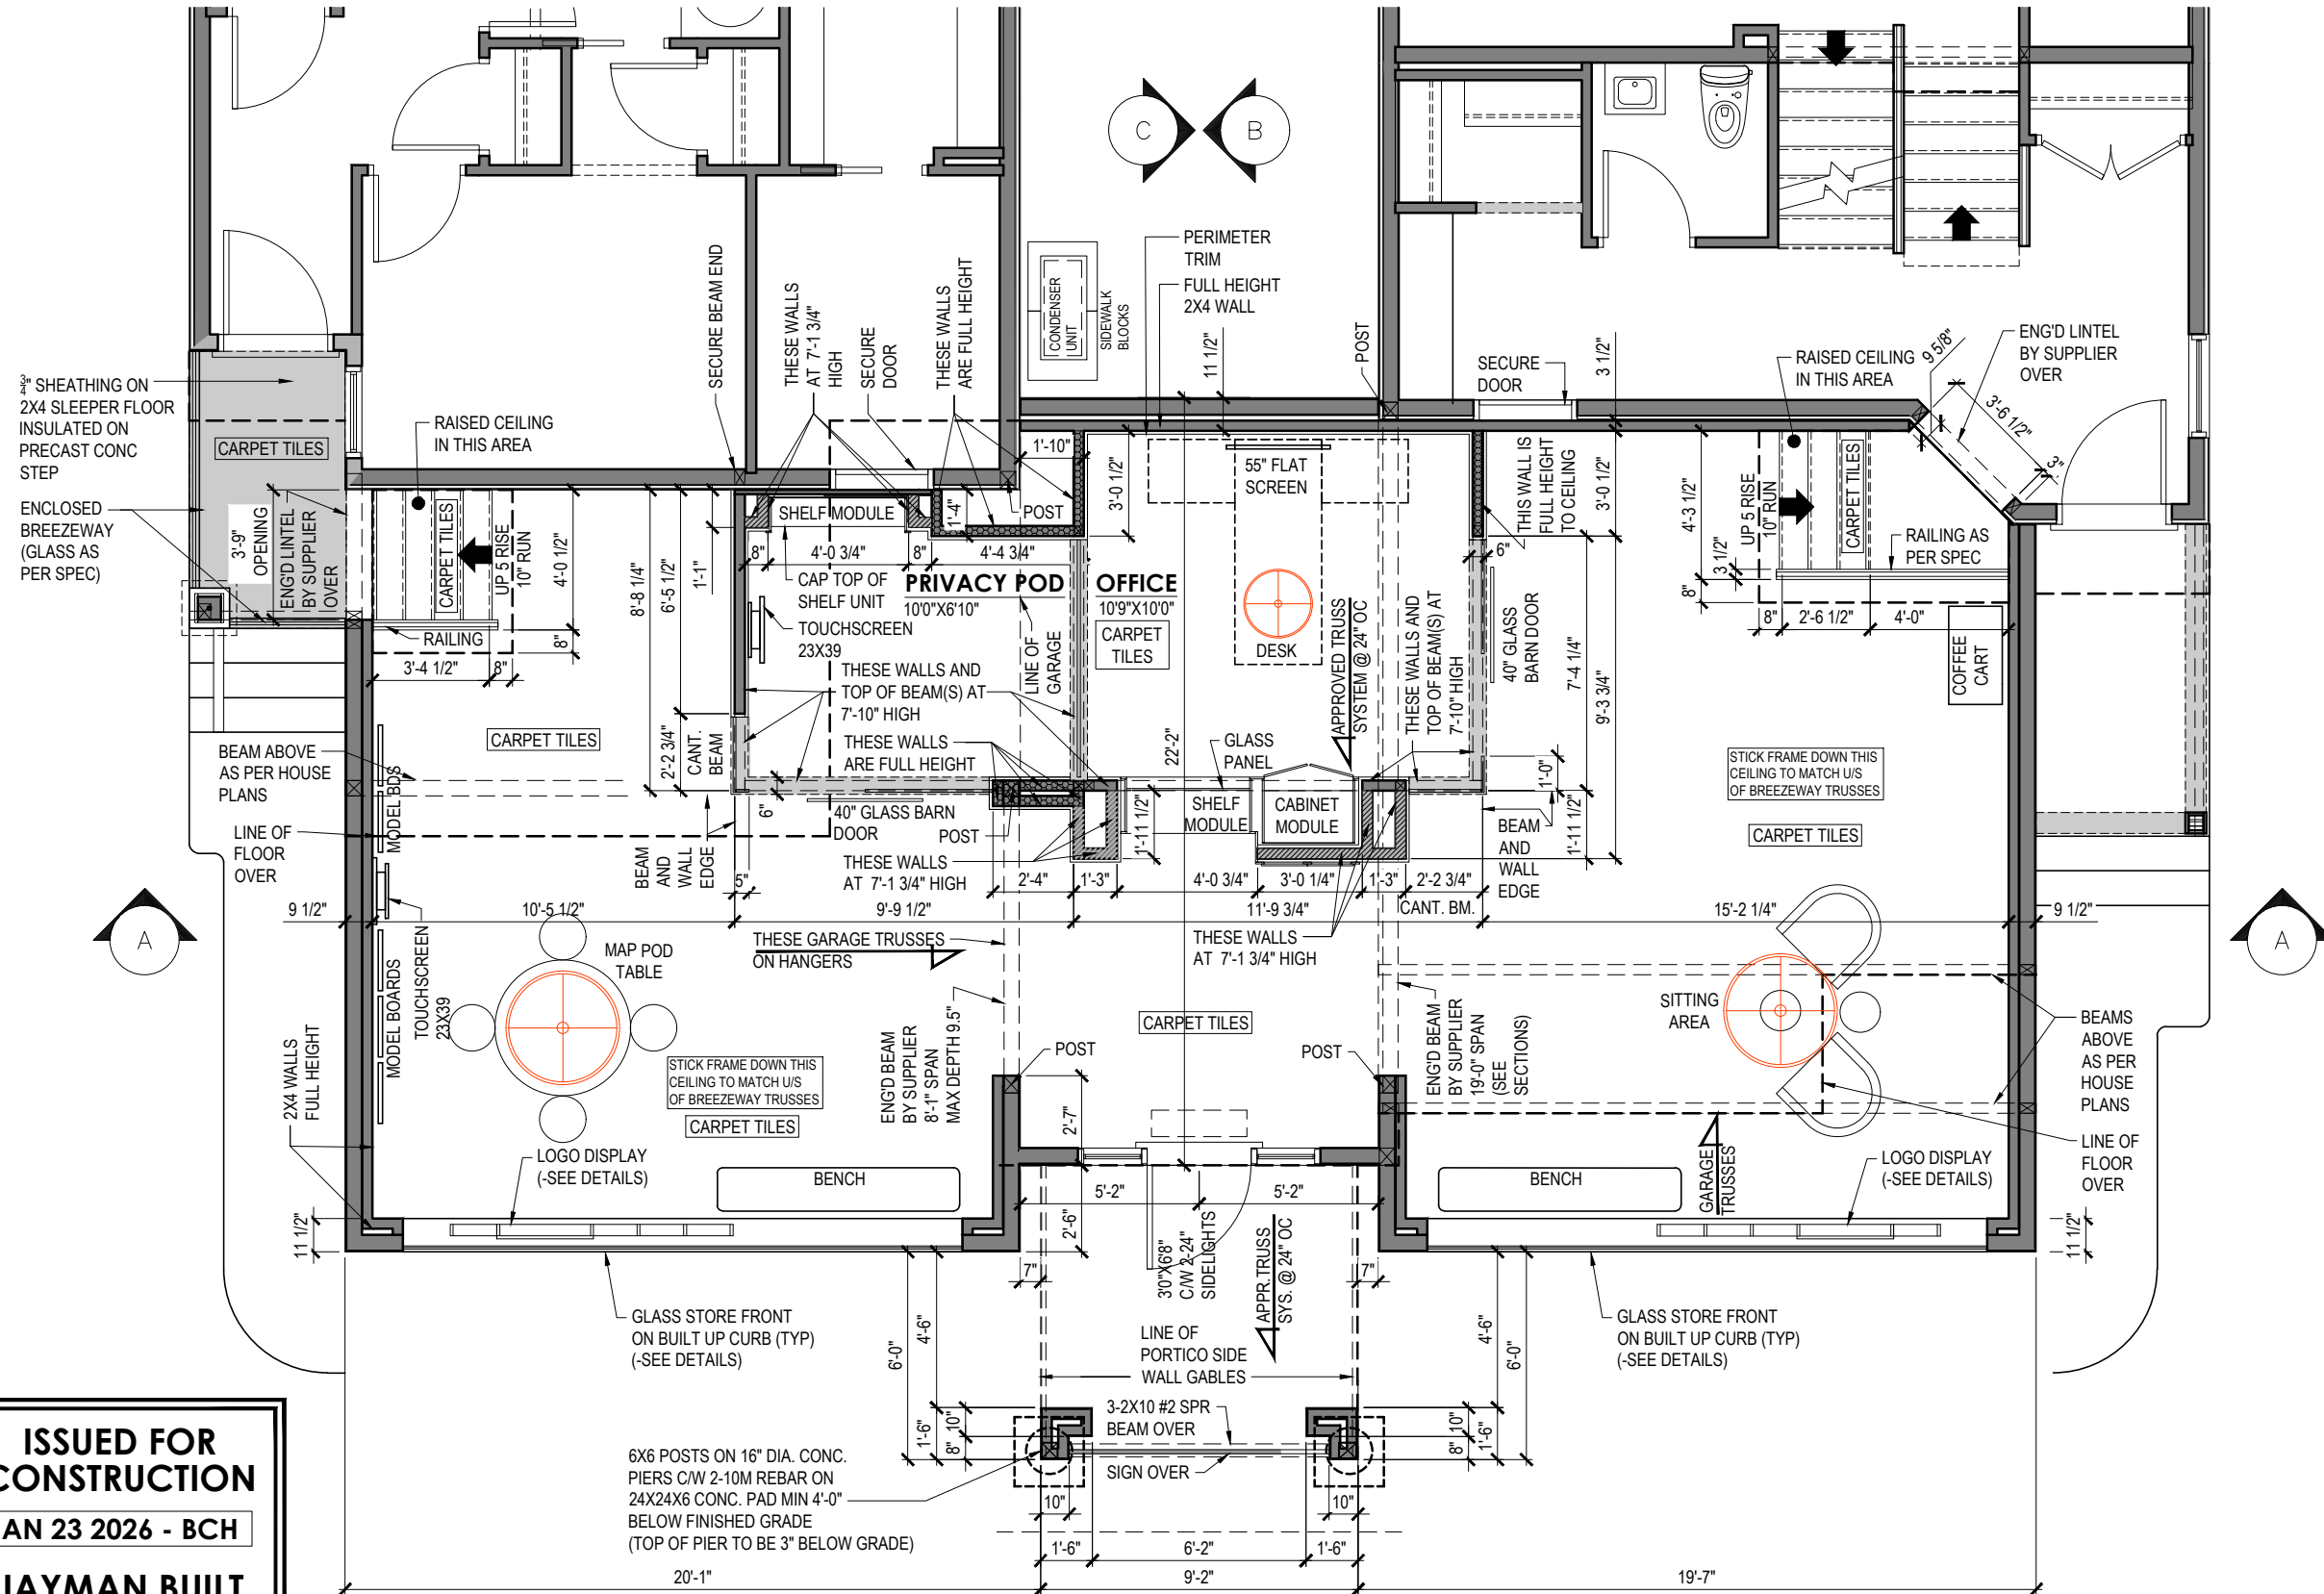

These drawings are the property of Jayman Built Ltd. Copyright © Jayman Built Ltd. All rights are reserved. Reproduction in any form, in whole or in part, without the written permission from Jayman Built Ltd. is prohibited.

Model: SALES CENTRE REECE 24- LOT 8 ELLIOTT 24 - LOT 7		FLOOR PLANS		Customized Home Plans For : NOUVEAU 3 & 1 NECTAR WYND		2 of 8
Options :		SQ. FT.		Original Design : Original Drawings : Showhome As-Built :		Drawn : XX MM/DD/YY Revised : Job Number : B52-006-S007 & S008
1/23/2024 1:43 PM		JAYMAN BUILT		X:\DESIGN & DRAWINGS - Production\Current Showhomes\522\Nouveau\2024\B52-006-S007 & S008\Nouveau Salescentre (Reece 24 - Elliott 24) - 2024.dwg		