


Attachment 01- Delineation of OSL and non OSL components

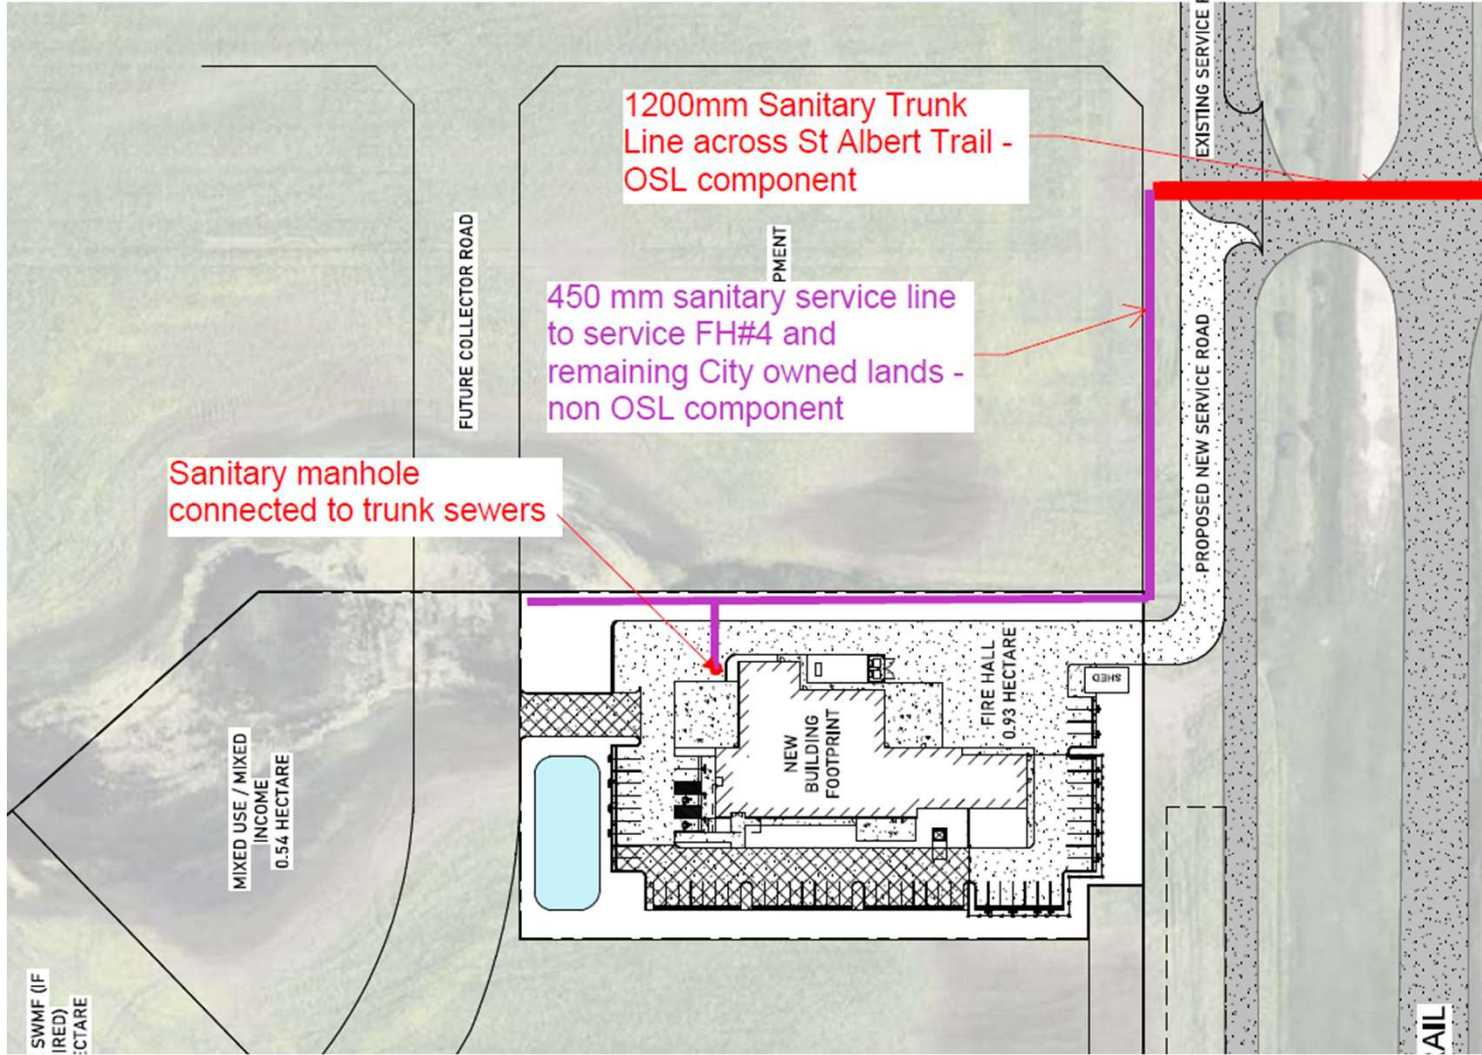

SCALE 1 : 750  
DATE 2025-10-23 9:50:06 AM

PLAN

1 : 750  
N