




SOUTH

MINI STORAGE BUILDING ELEVATIONS (LARGE UNITS) BUILDINGS B7 to B9

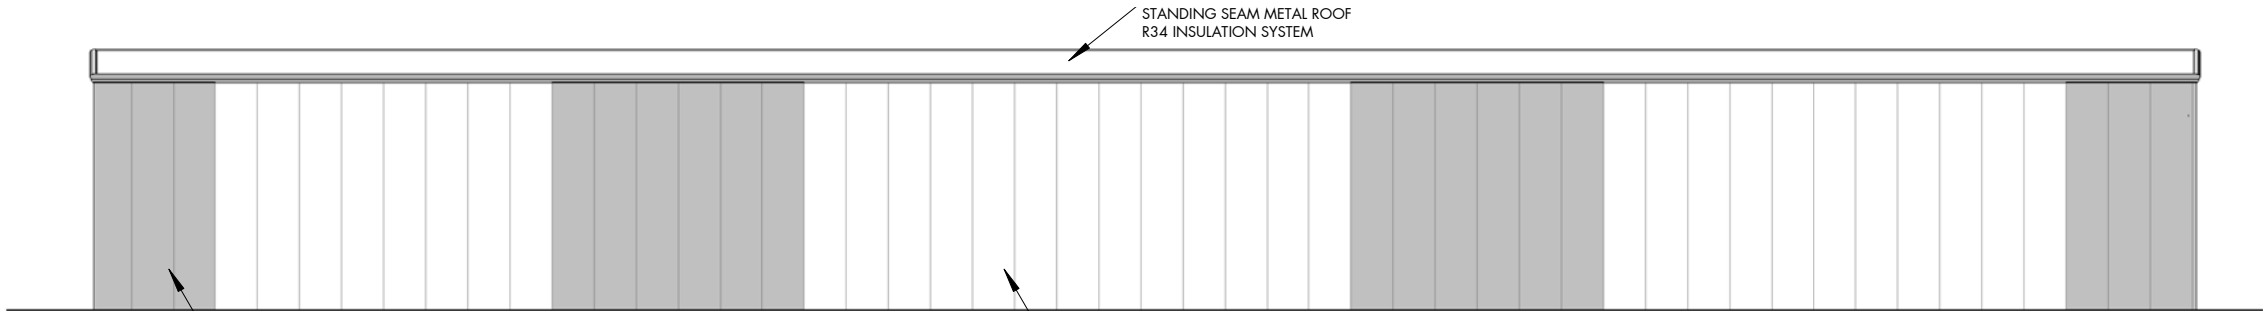

NORTH

ARCHITECTURAL PRE-FINISHED
INSULATED METAL PANEL (ACCENT COLOUR)

STANDING SEAM METAL ROOF
R34 INSULATION SYSTEM

ARCHITECTURAL PRE-FINISHED
INSULATED METAL PANEL

NOTE:


Building Lengths Vary

Number of Storage Units Range from 7 - 12 units per Building

B7 Building -9 units

B8 Building -12 units


B9 Building - 7 units

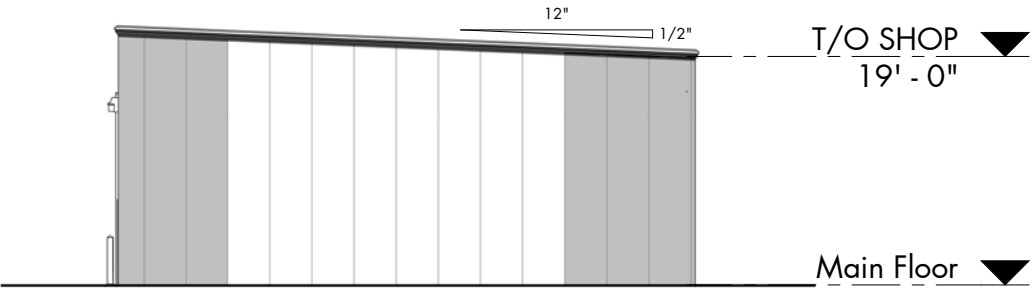

EAST

T/O SHOP
19' - 0"

Main Floor
0' - 0"

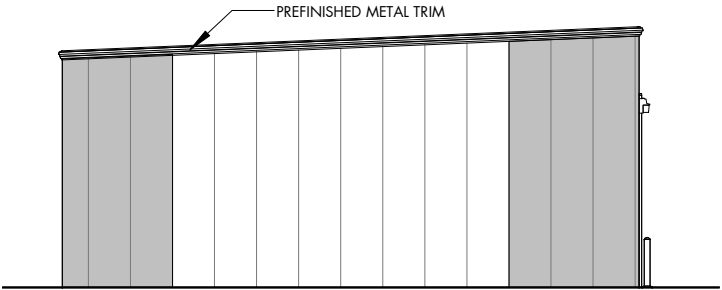

WEST

PREFINISHED METAL TRIM