


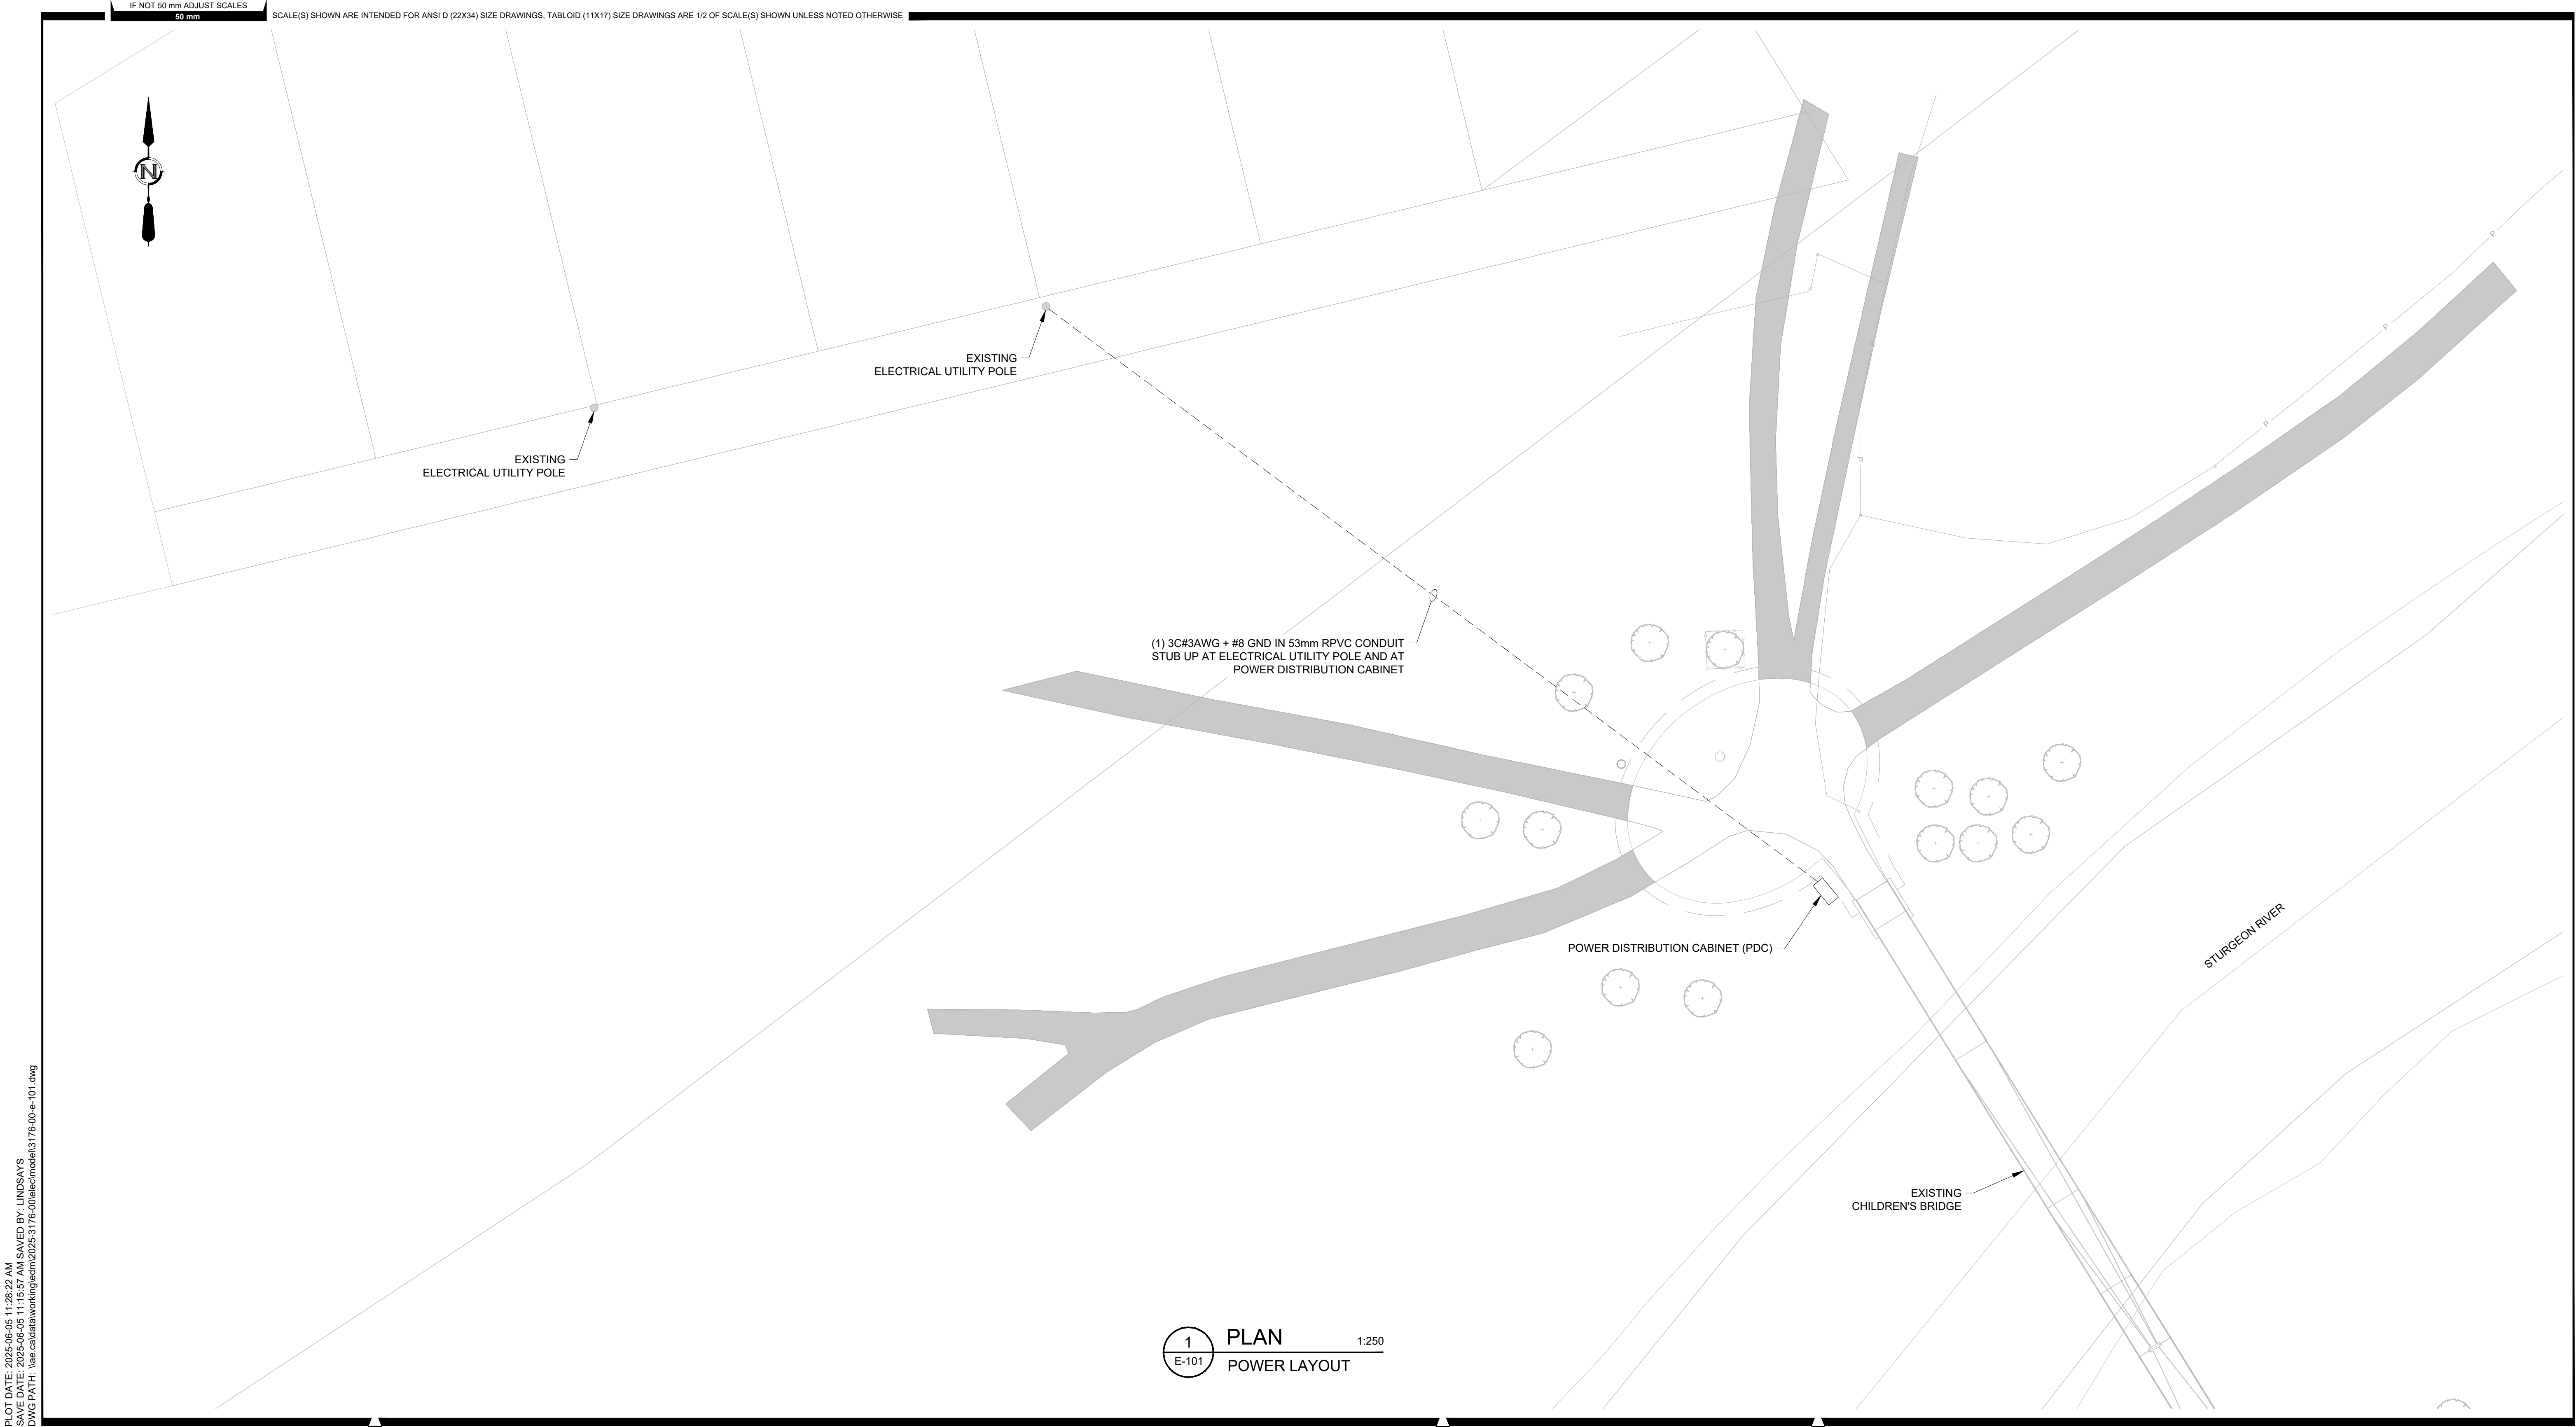

PLOT DATE: 2025-06-05 11:28:22 AM
SAVE DATE: 2025-06-05 11:15:57 AM
DWG PATH: \\ae.ca\data\working\dm\2025-3176-00\electrical\3176-00-e-101.dwg



PRELIMINARY/
FOR DISCUSSION
NOT FOR CONSTRUCTION

DRAFT

A	2025 JUN 06	J. NG	S. LINDSAY	ISSUED FOR 90% REVIEW
REV	DATE	DESIGN	DRAWN	DESCRIPTION

CITY OF ST. ALBERT

CHILDREN'S BRIDGE (BF78065)
BRIDGE REHABILITATION 2025

2025-3176

SCALE: AS SHOWN



DRAWING	REVISION	SHEET
3176-00-E-101	A	10